



Pinela Carport

Gutter

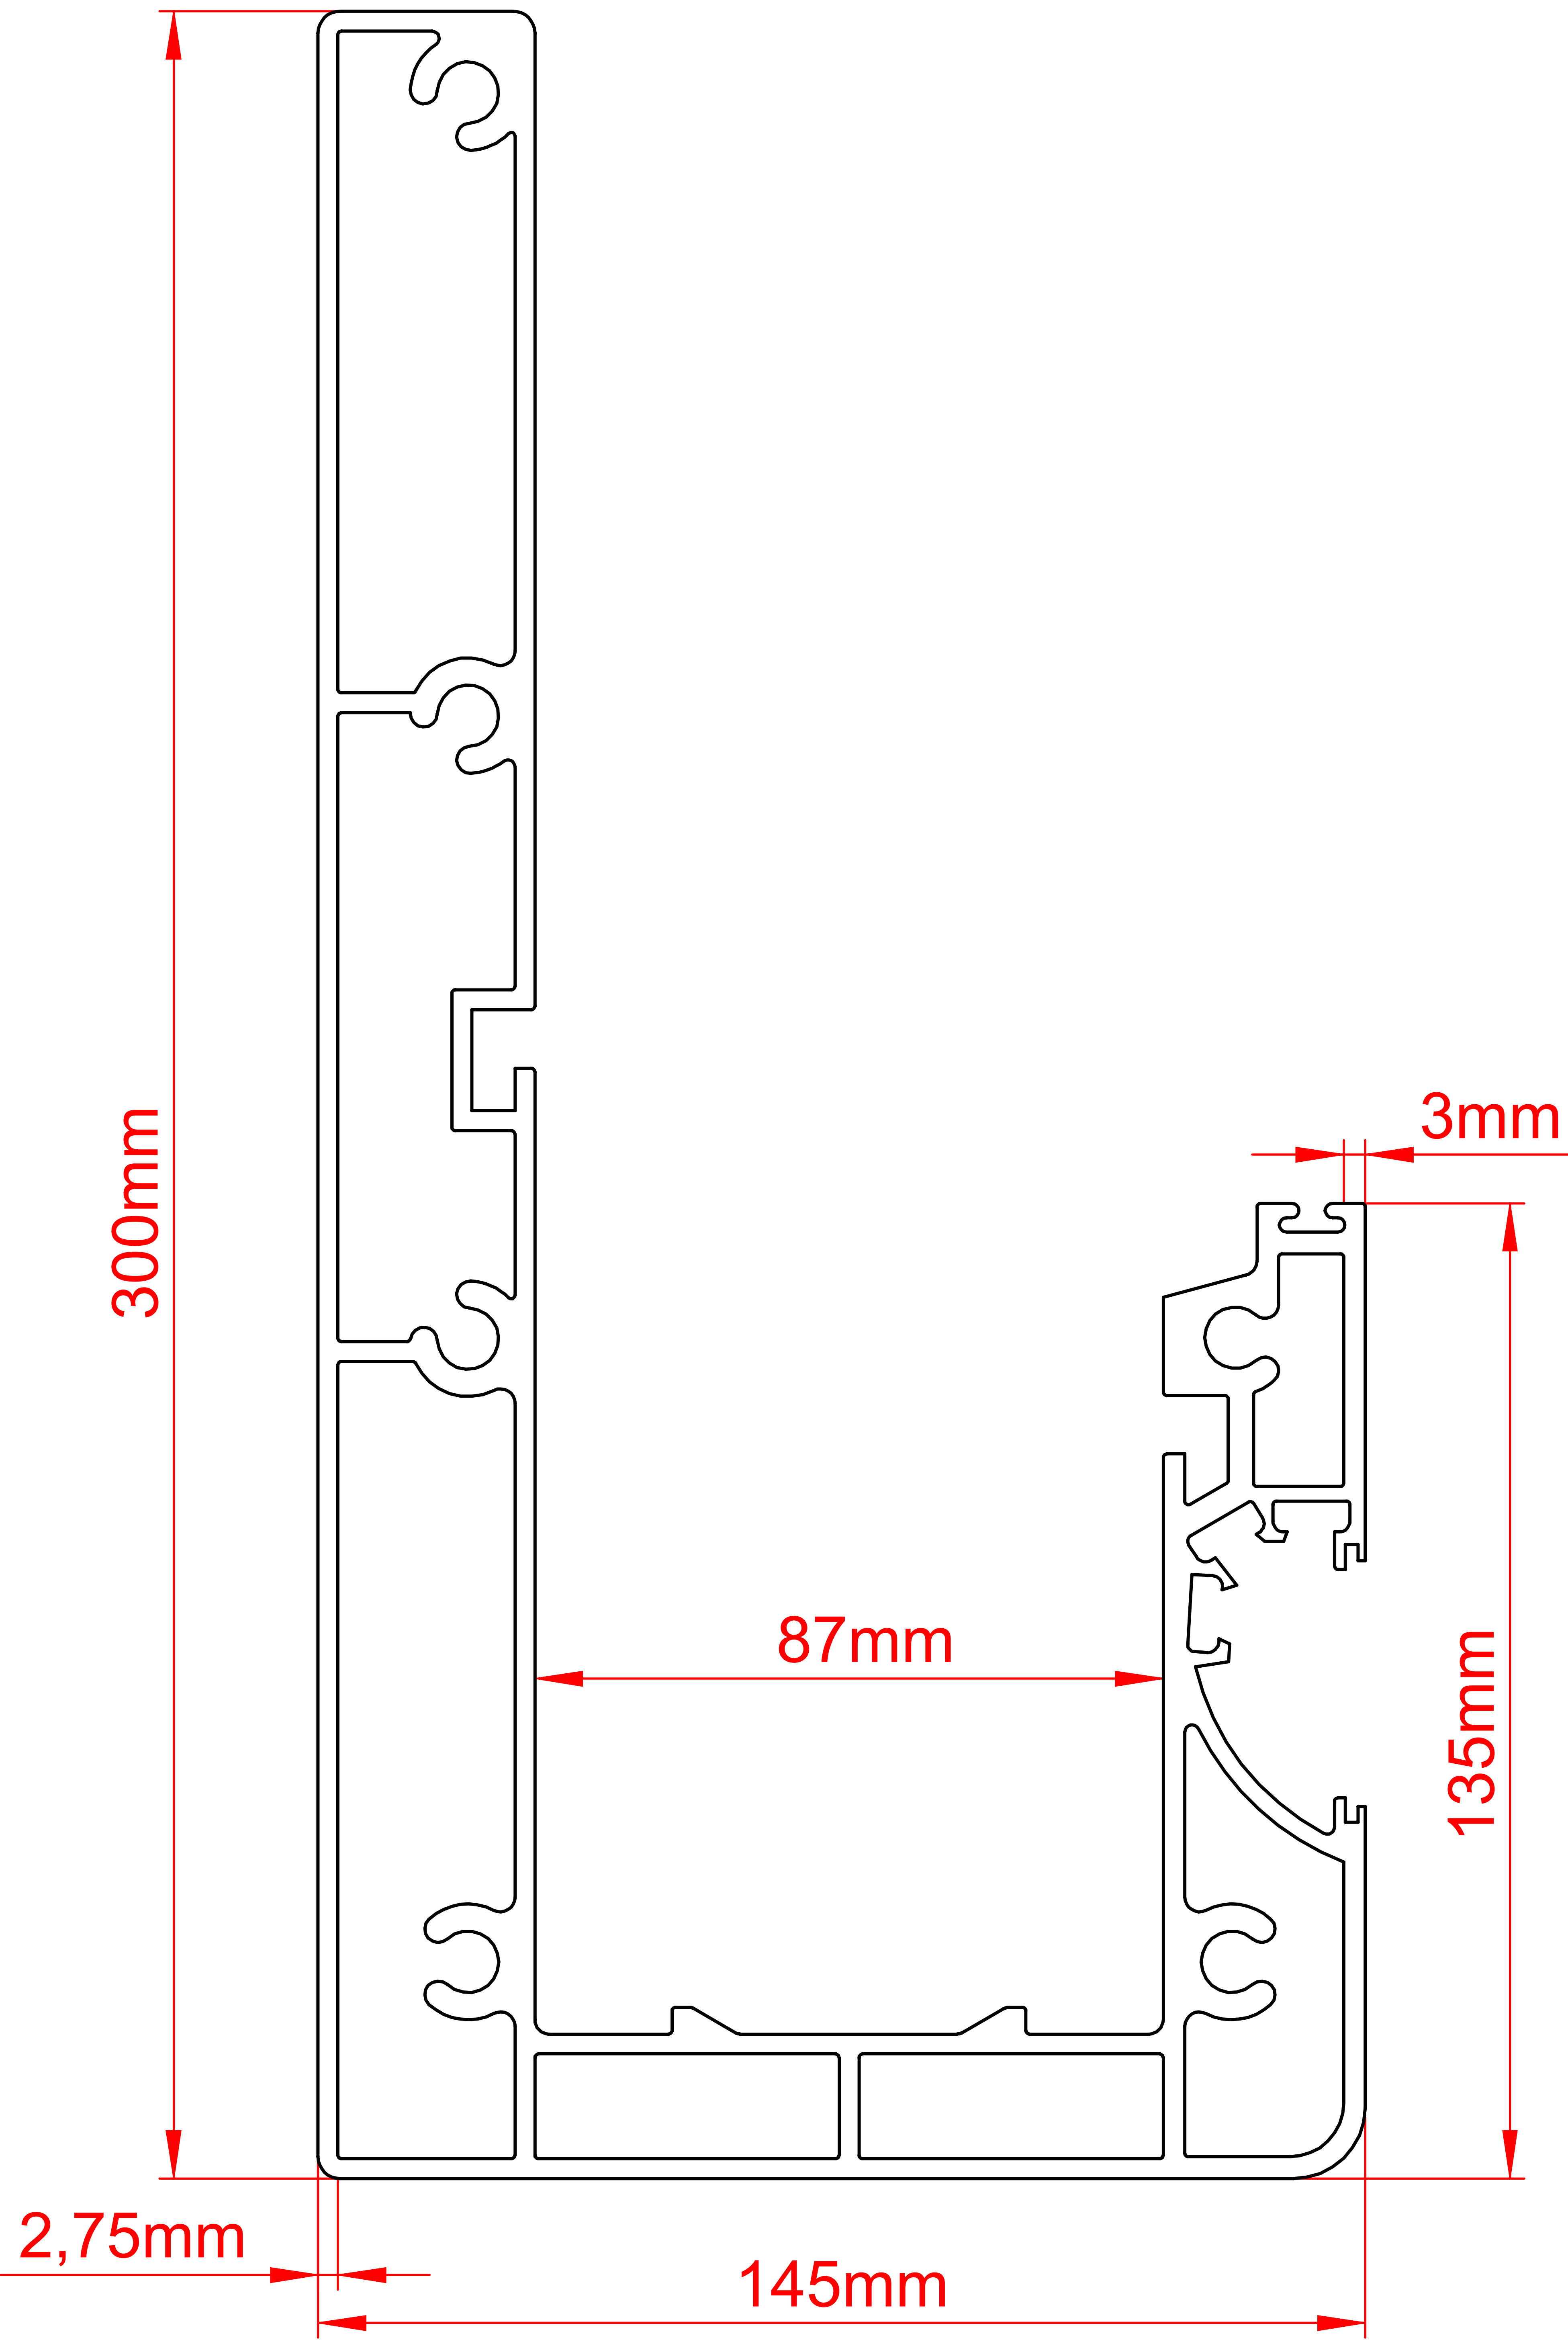


Pinela Carport

Post

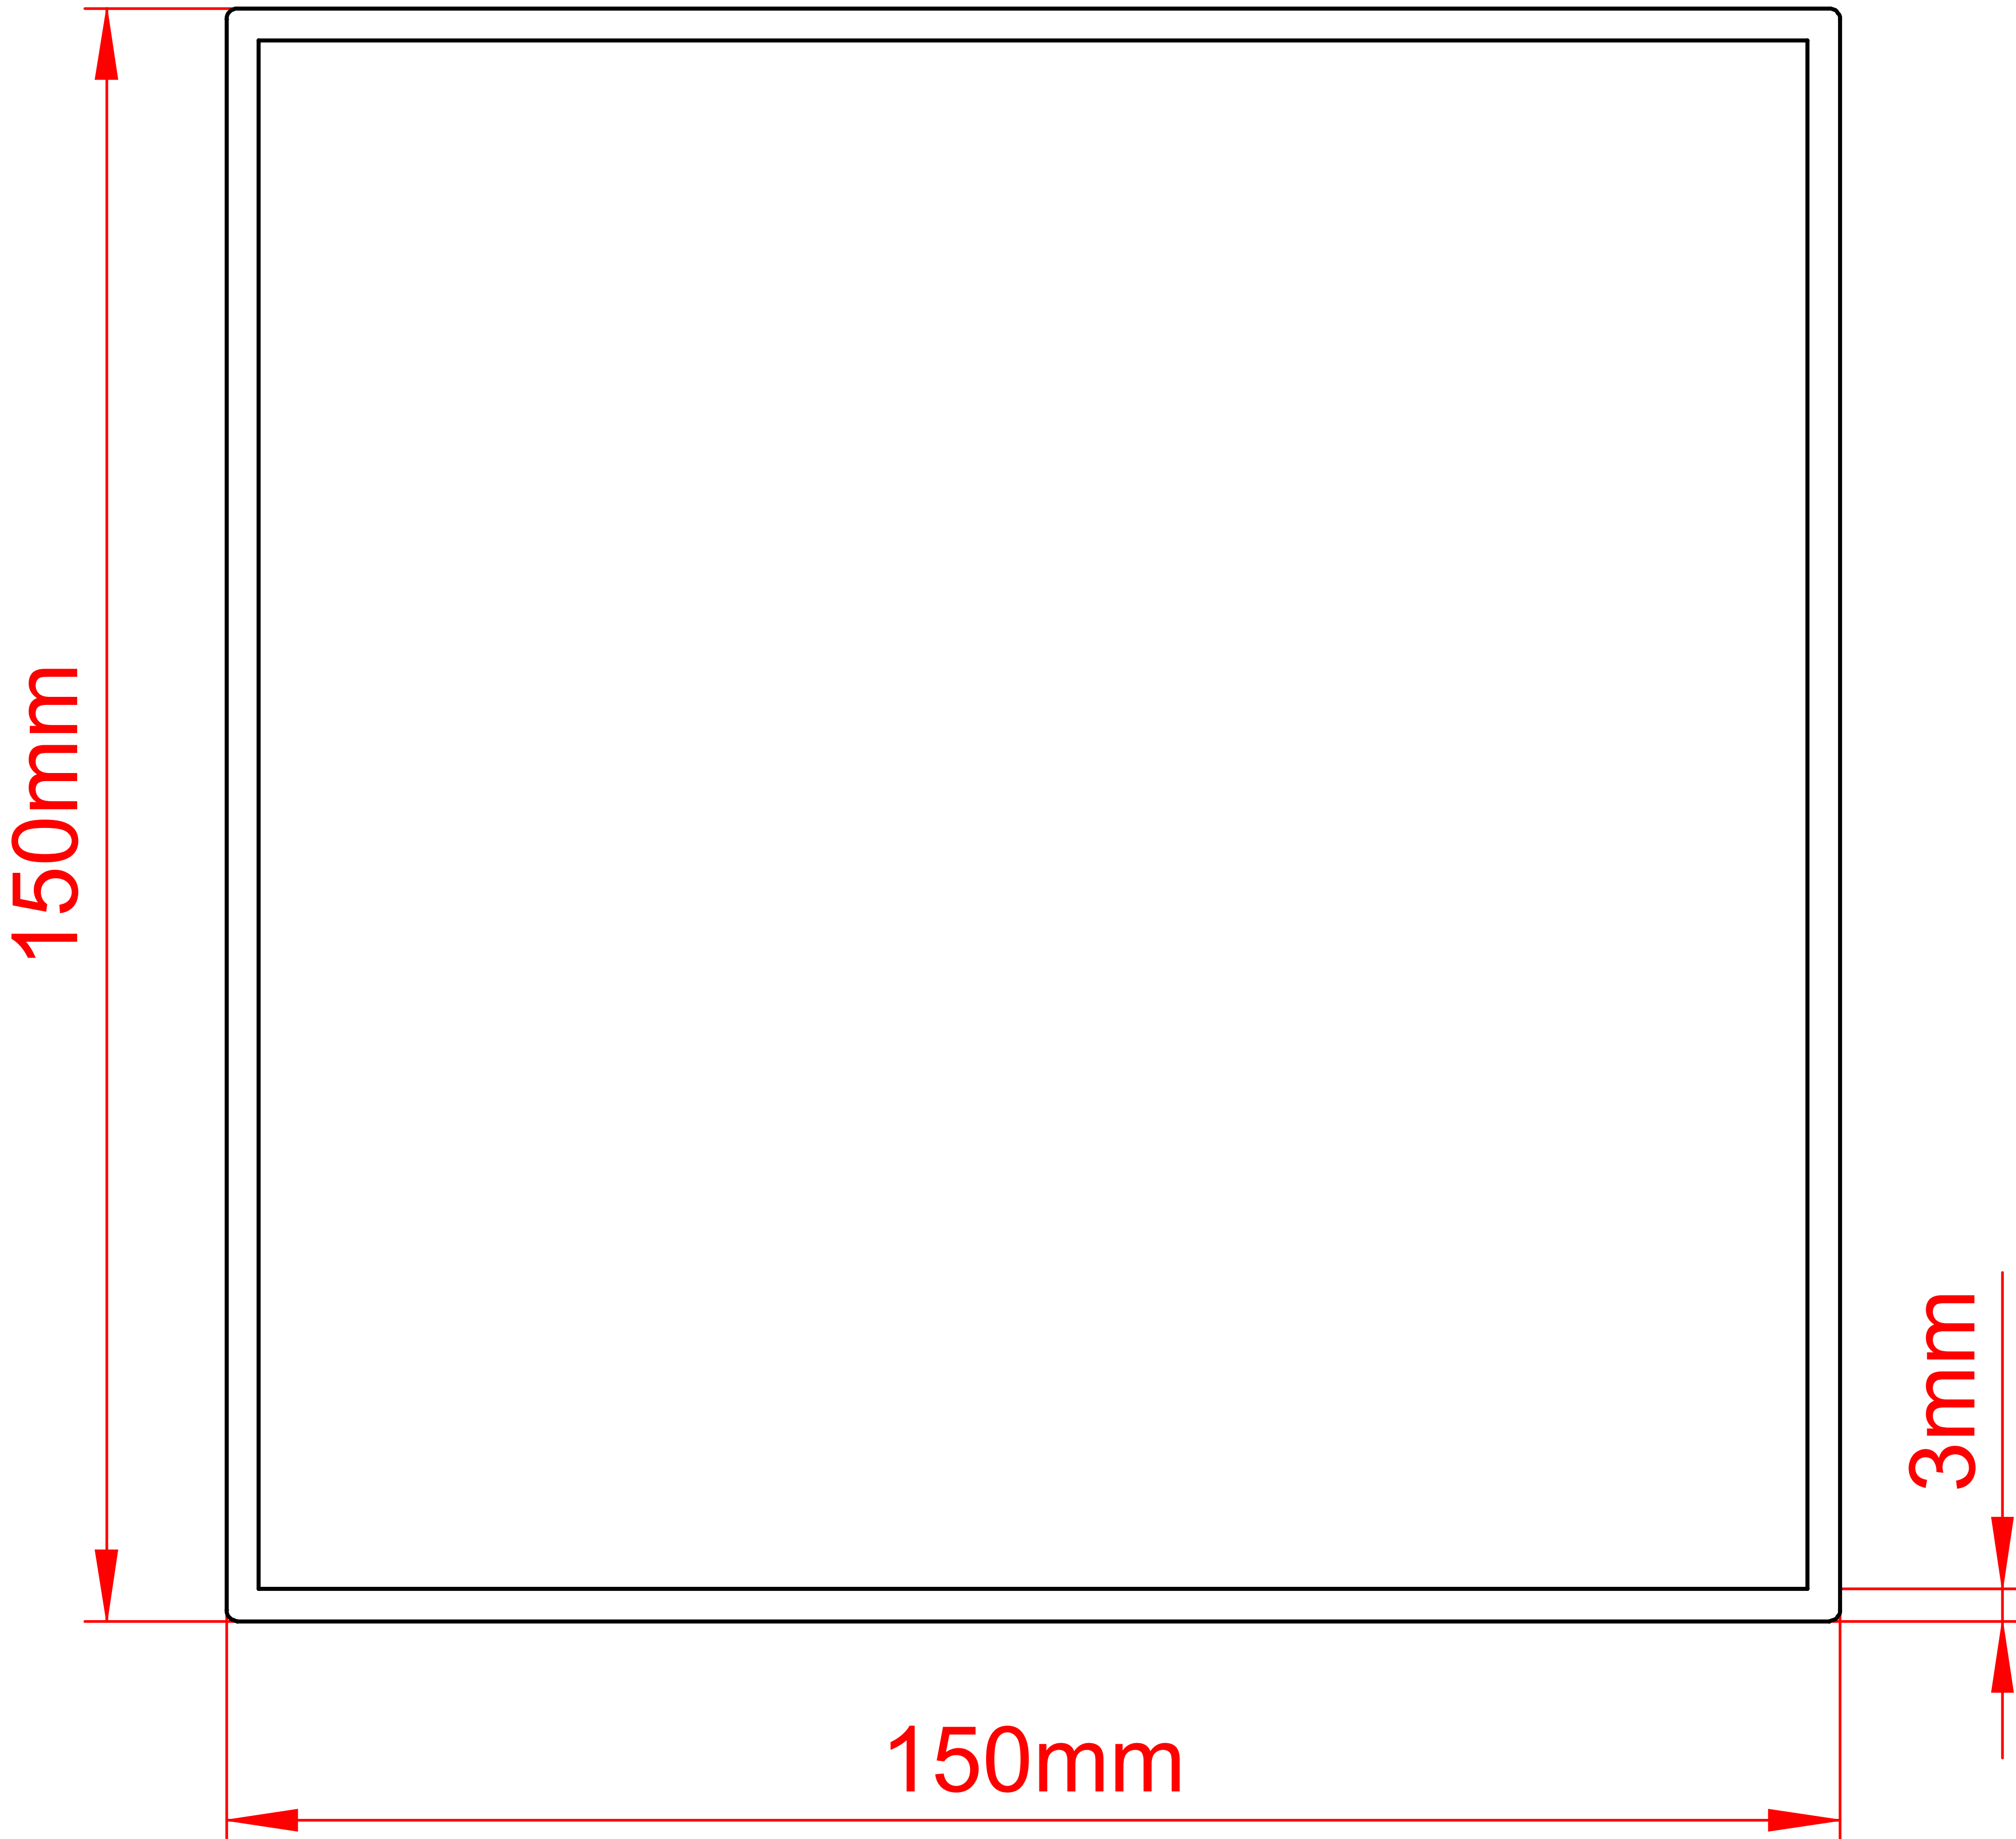


Pinela Carport

L-profile

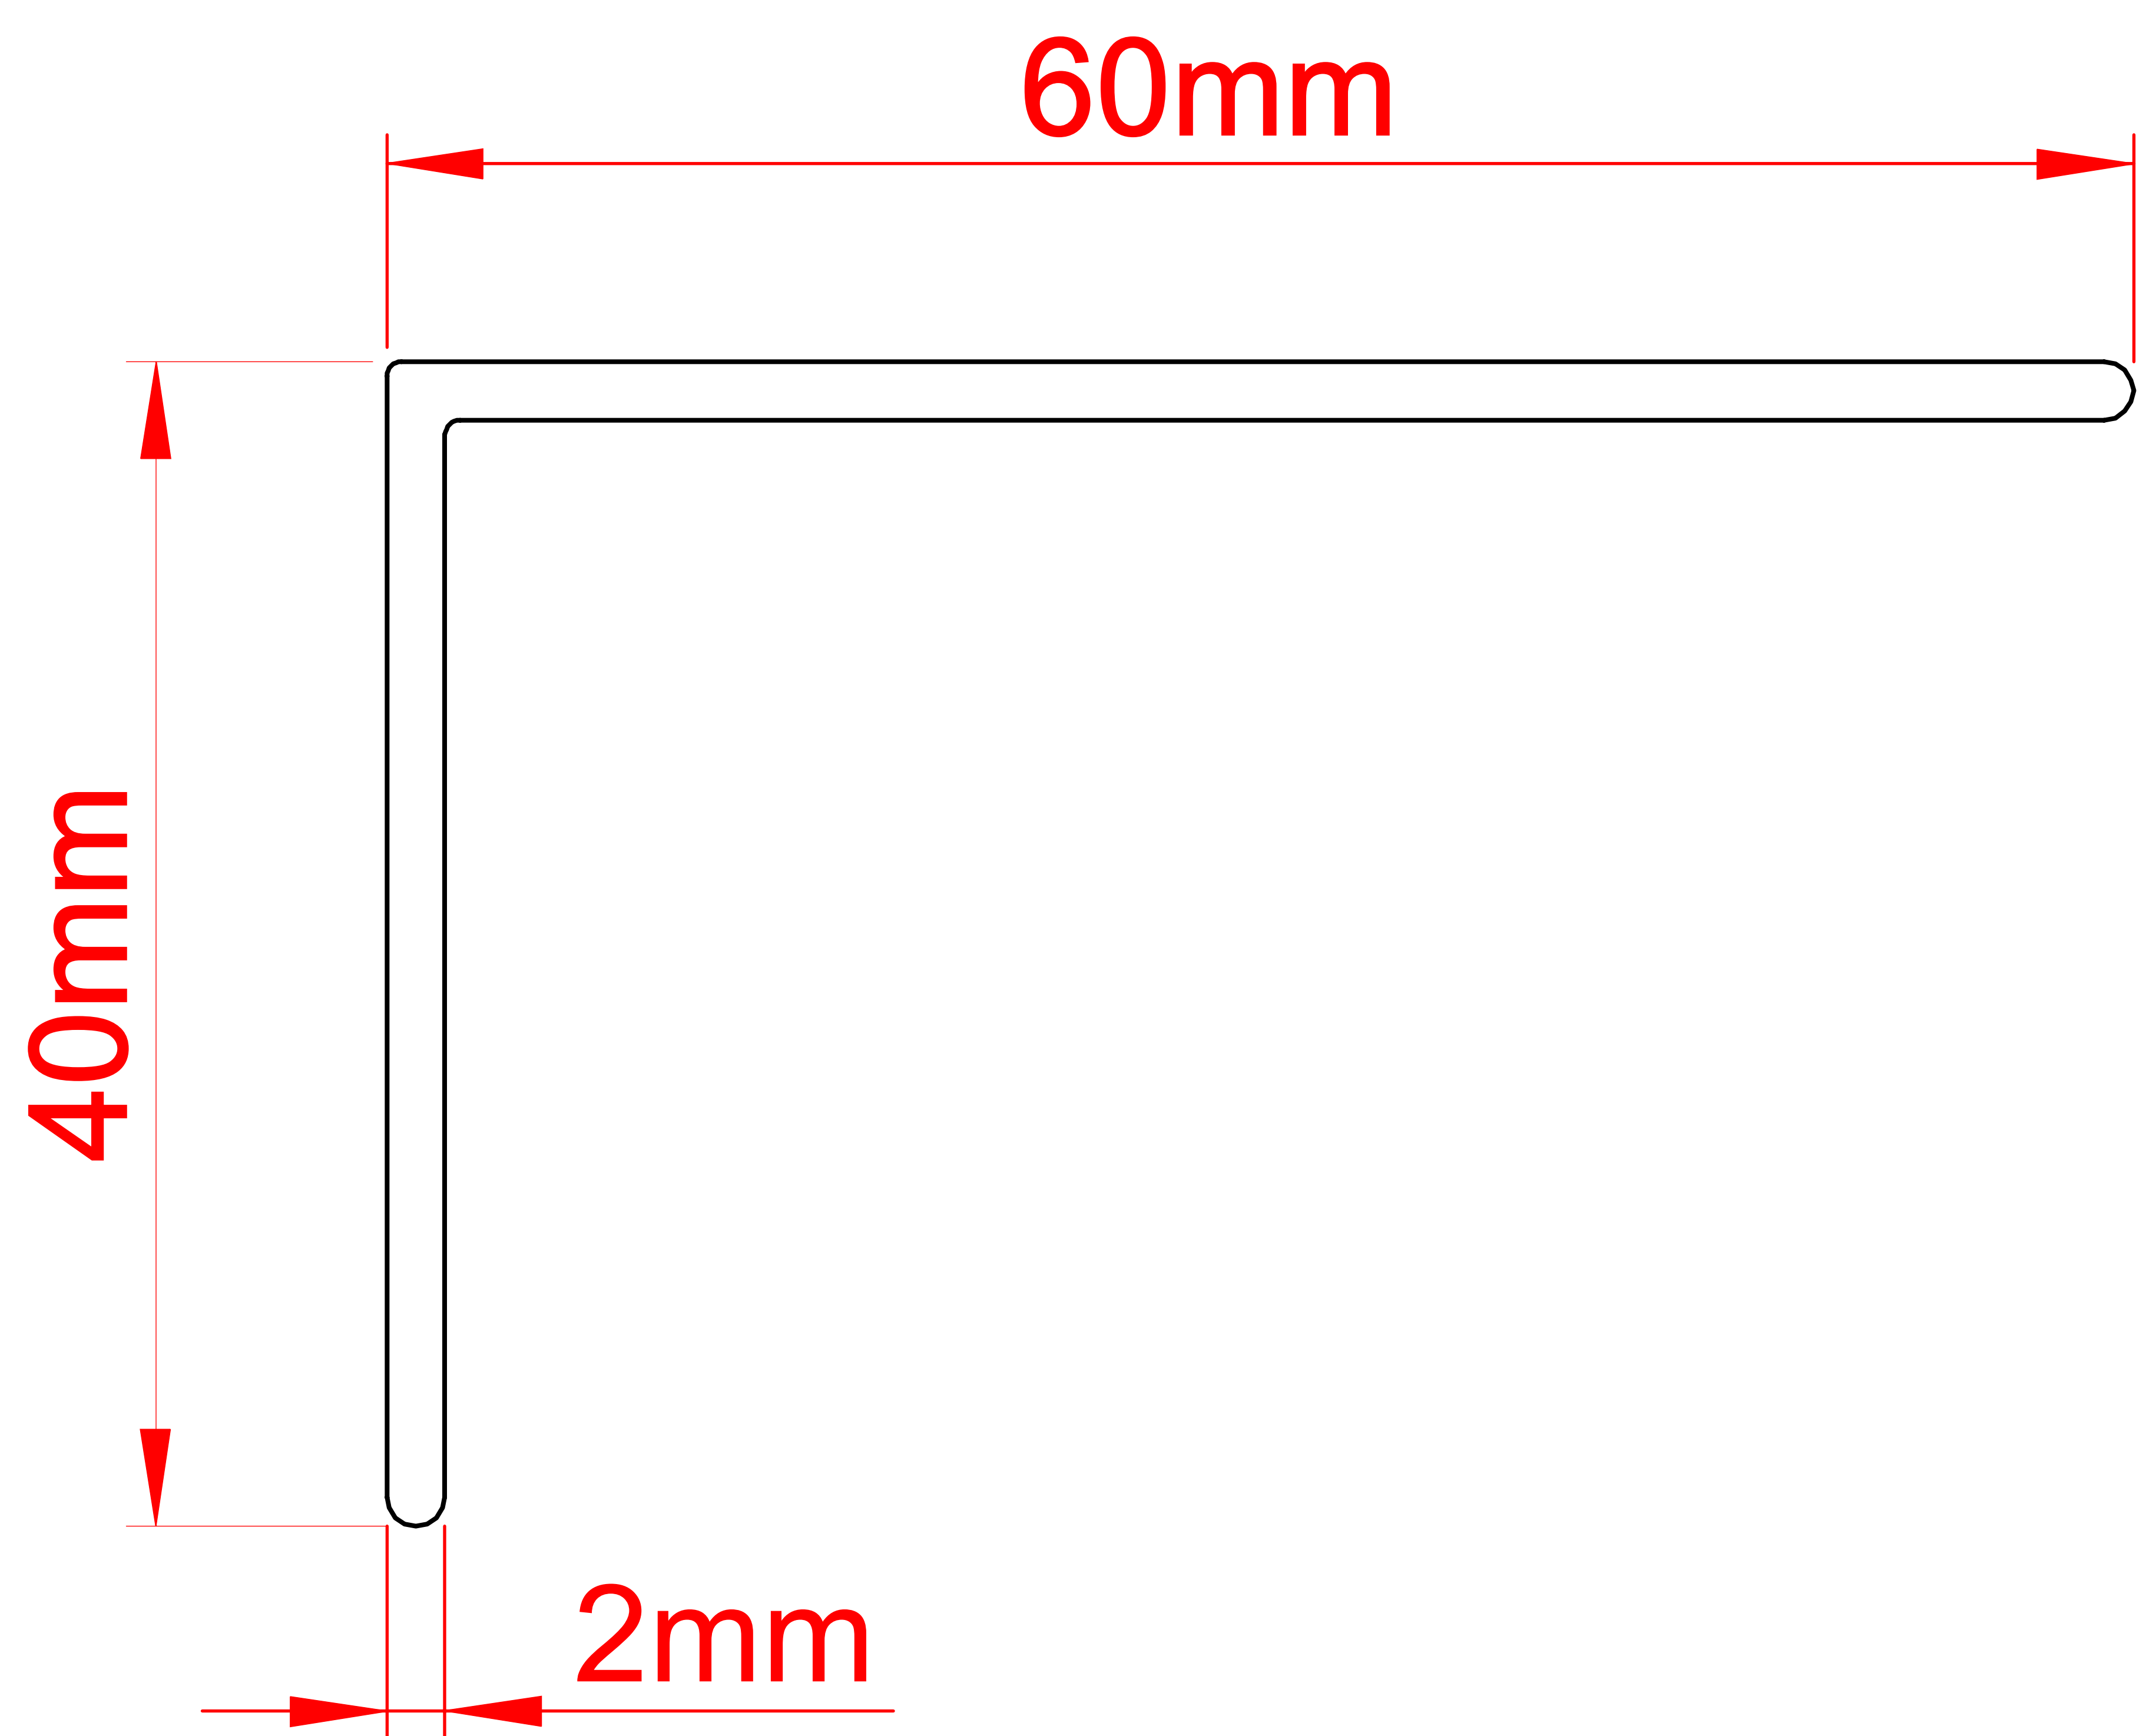

Pinela Carport

Roofing Sheet

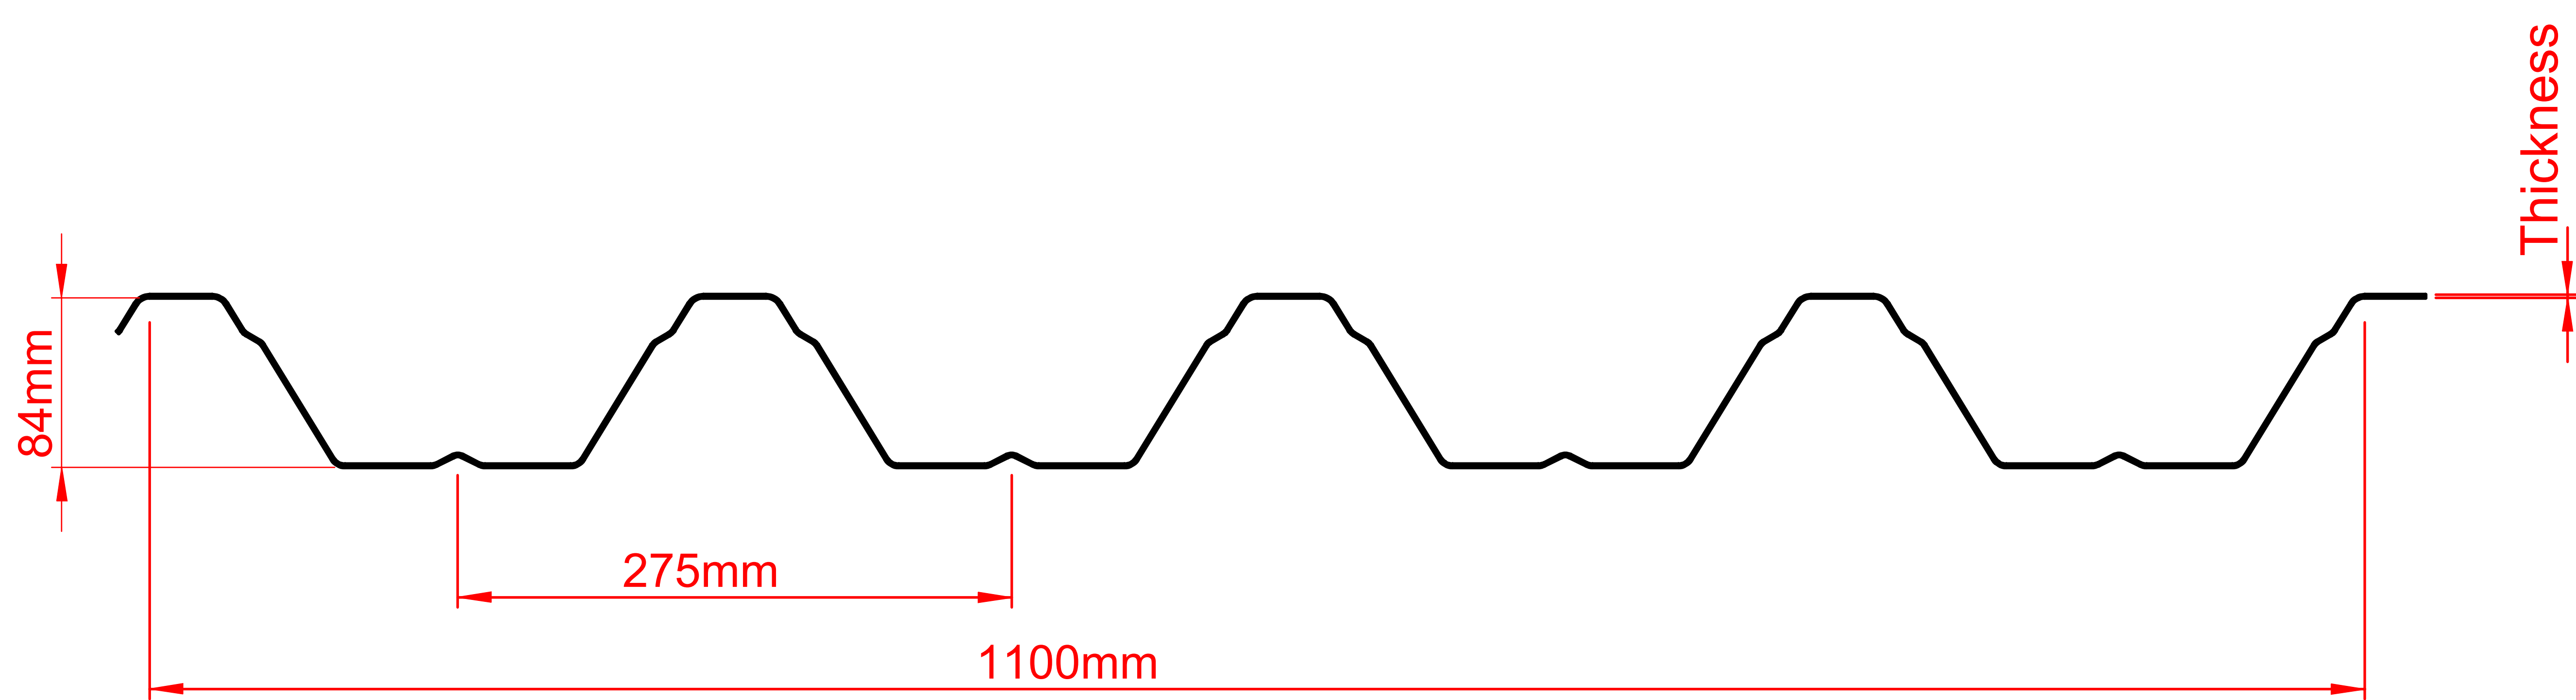

Projection carport (mm)	Thickness Roofing (mm)
3000	0,75
3500	0,75
4000	0,88
4500	1
5052	1.25