



Pinela Delight

Gutter

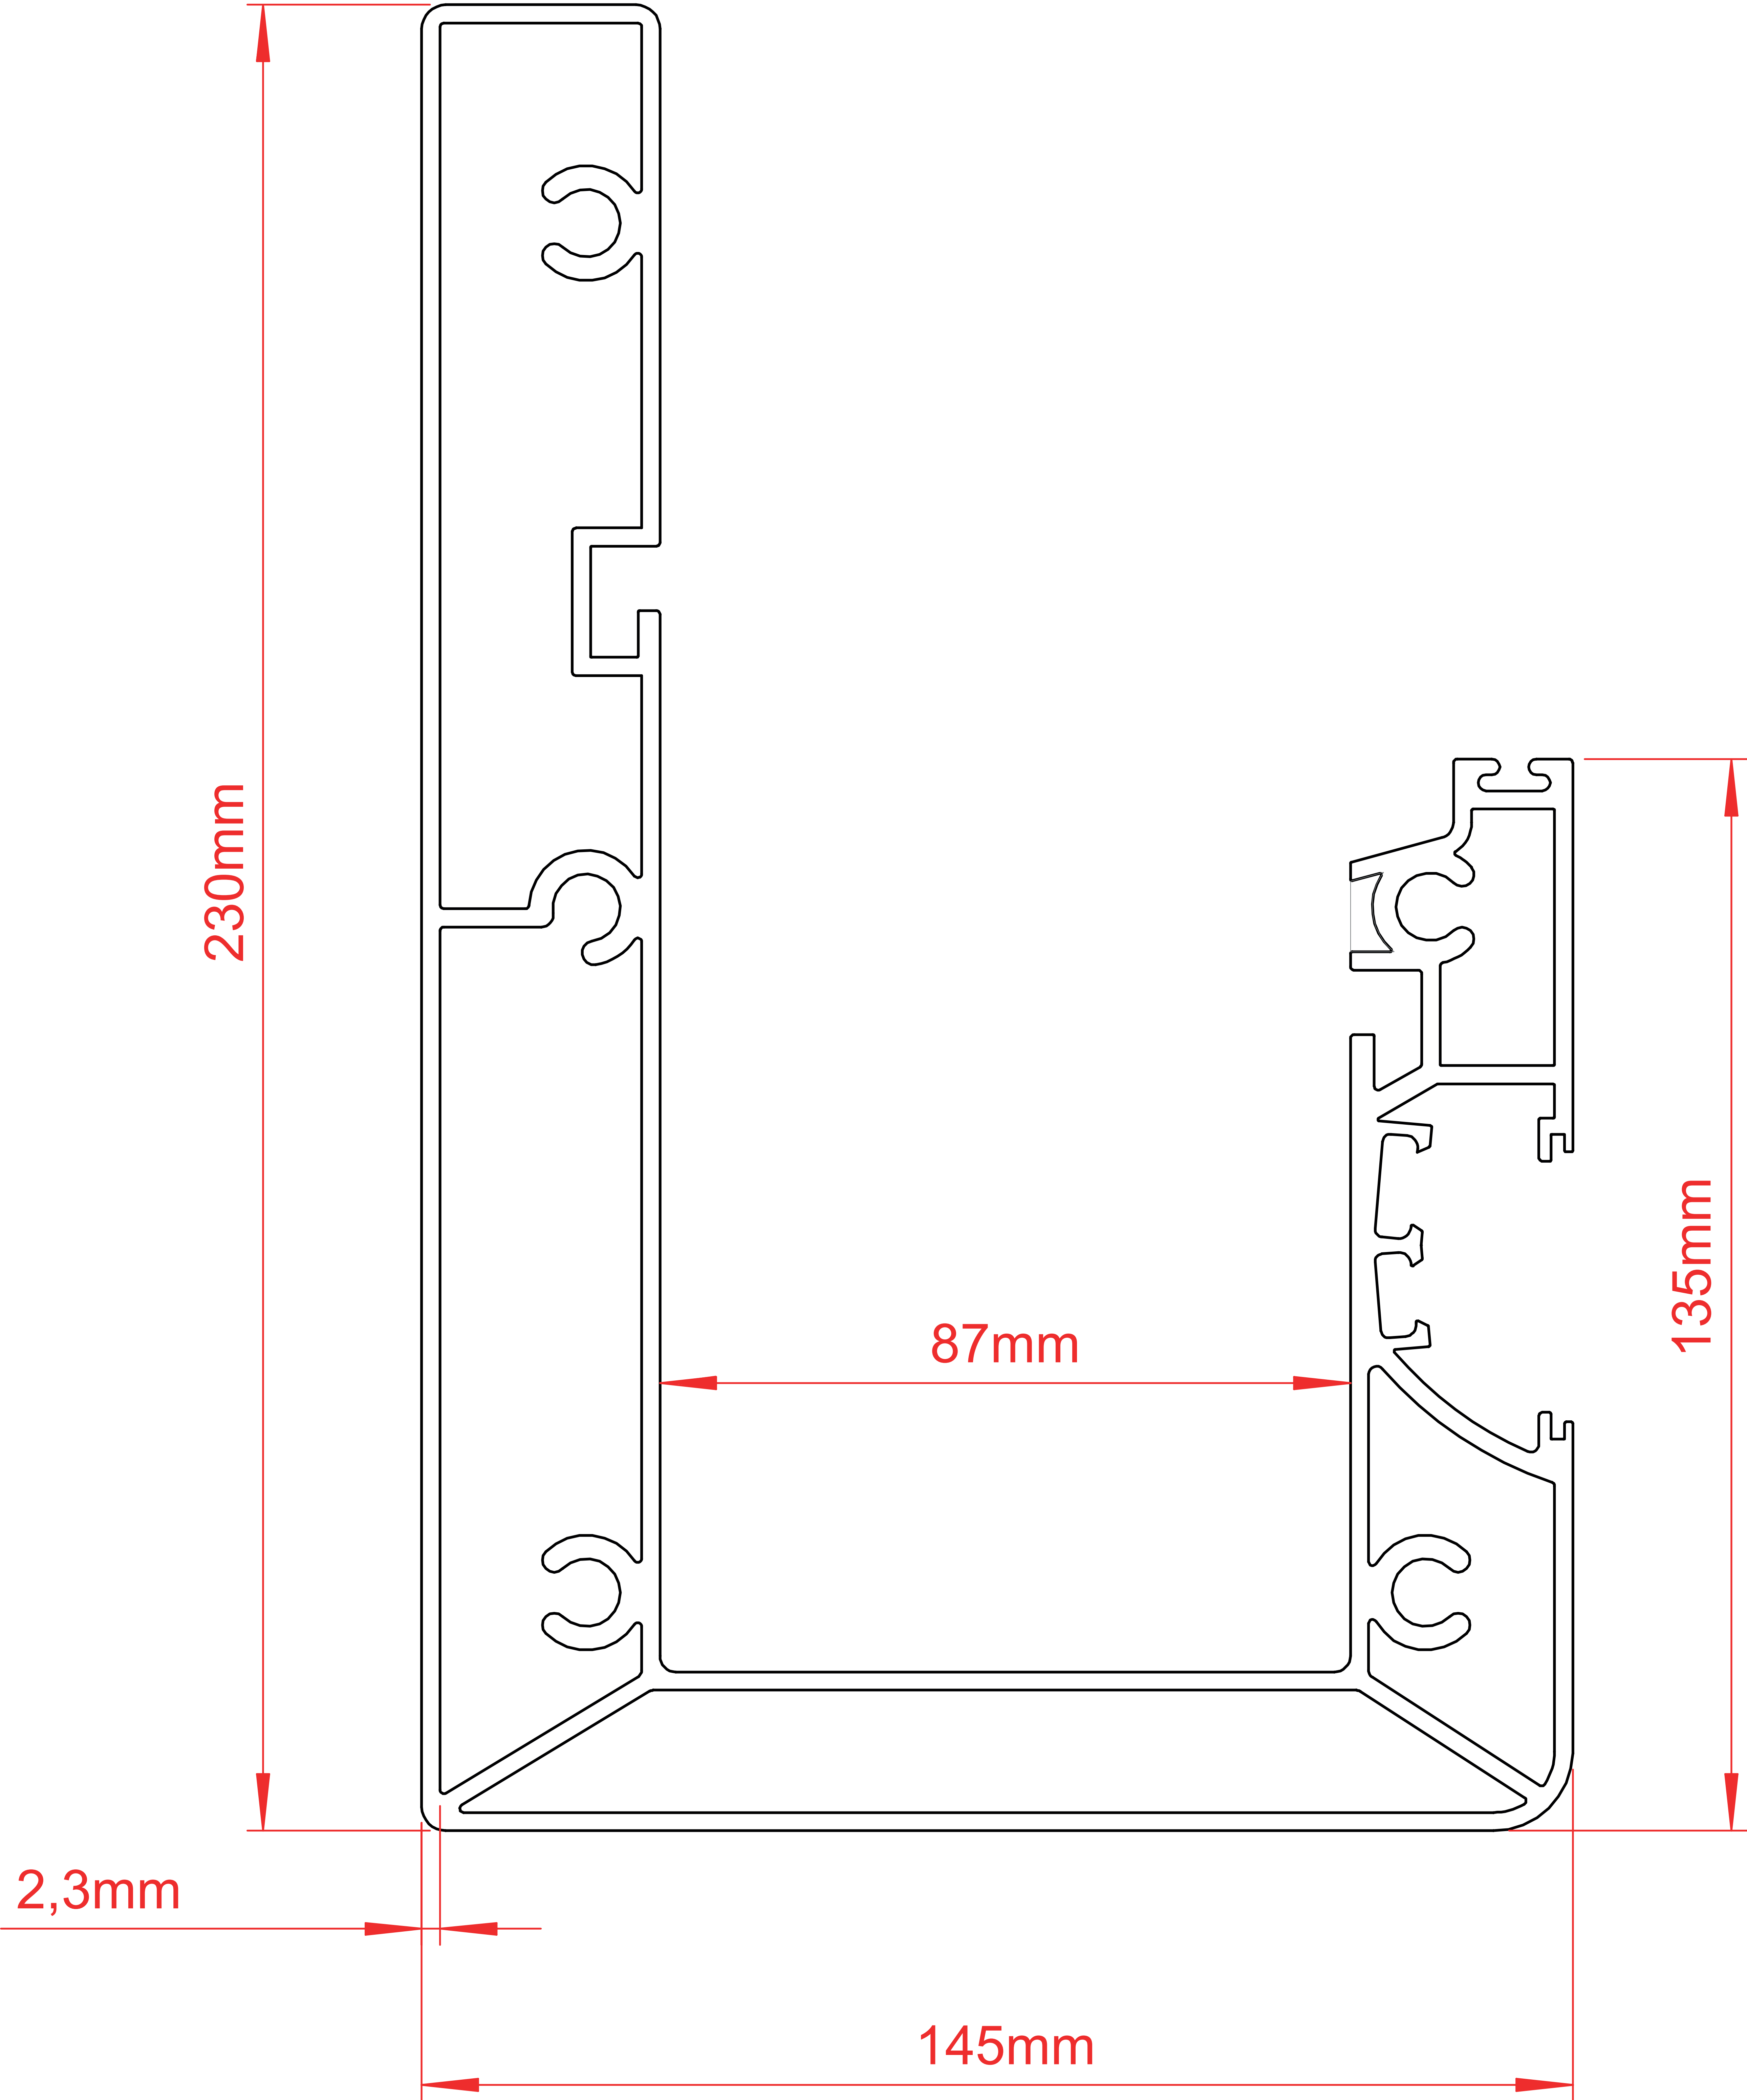


Pinela Delight

Post

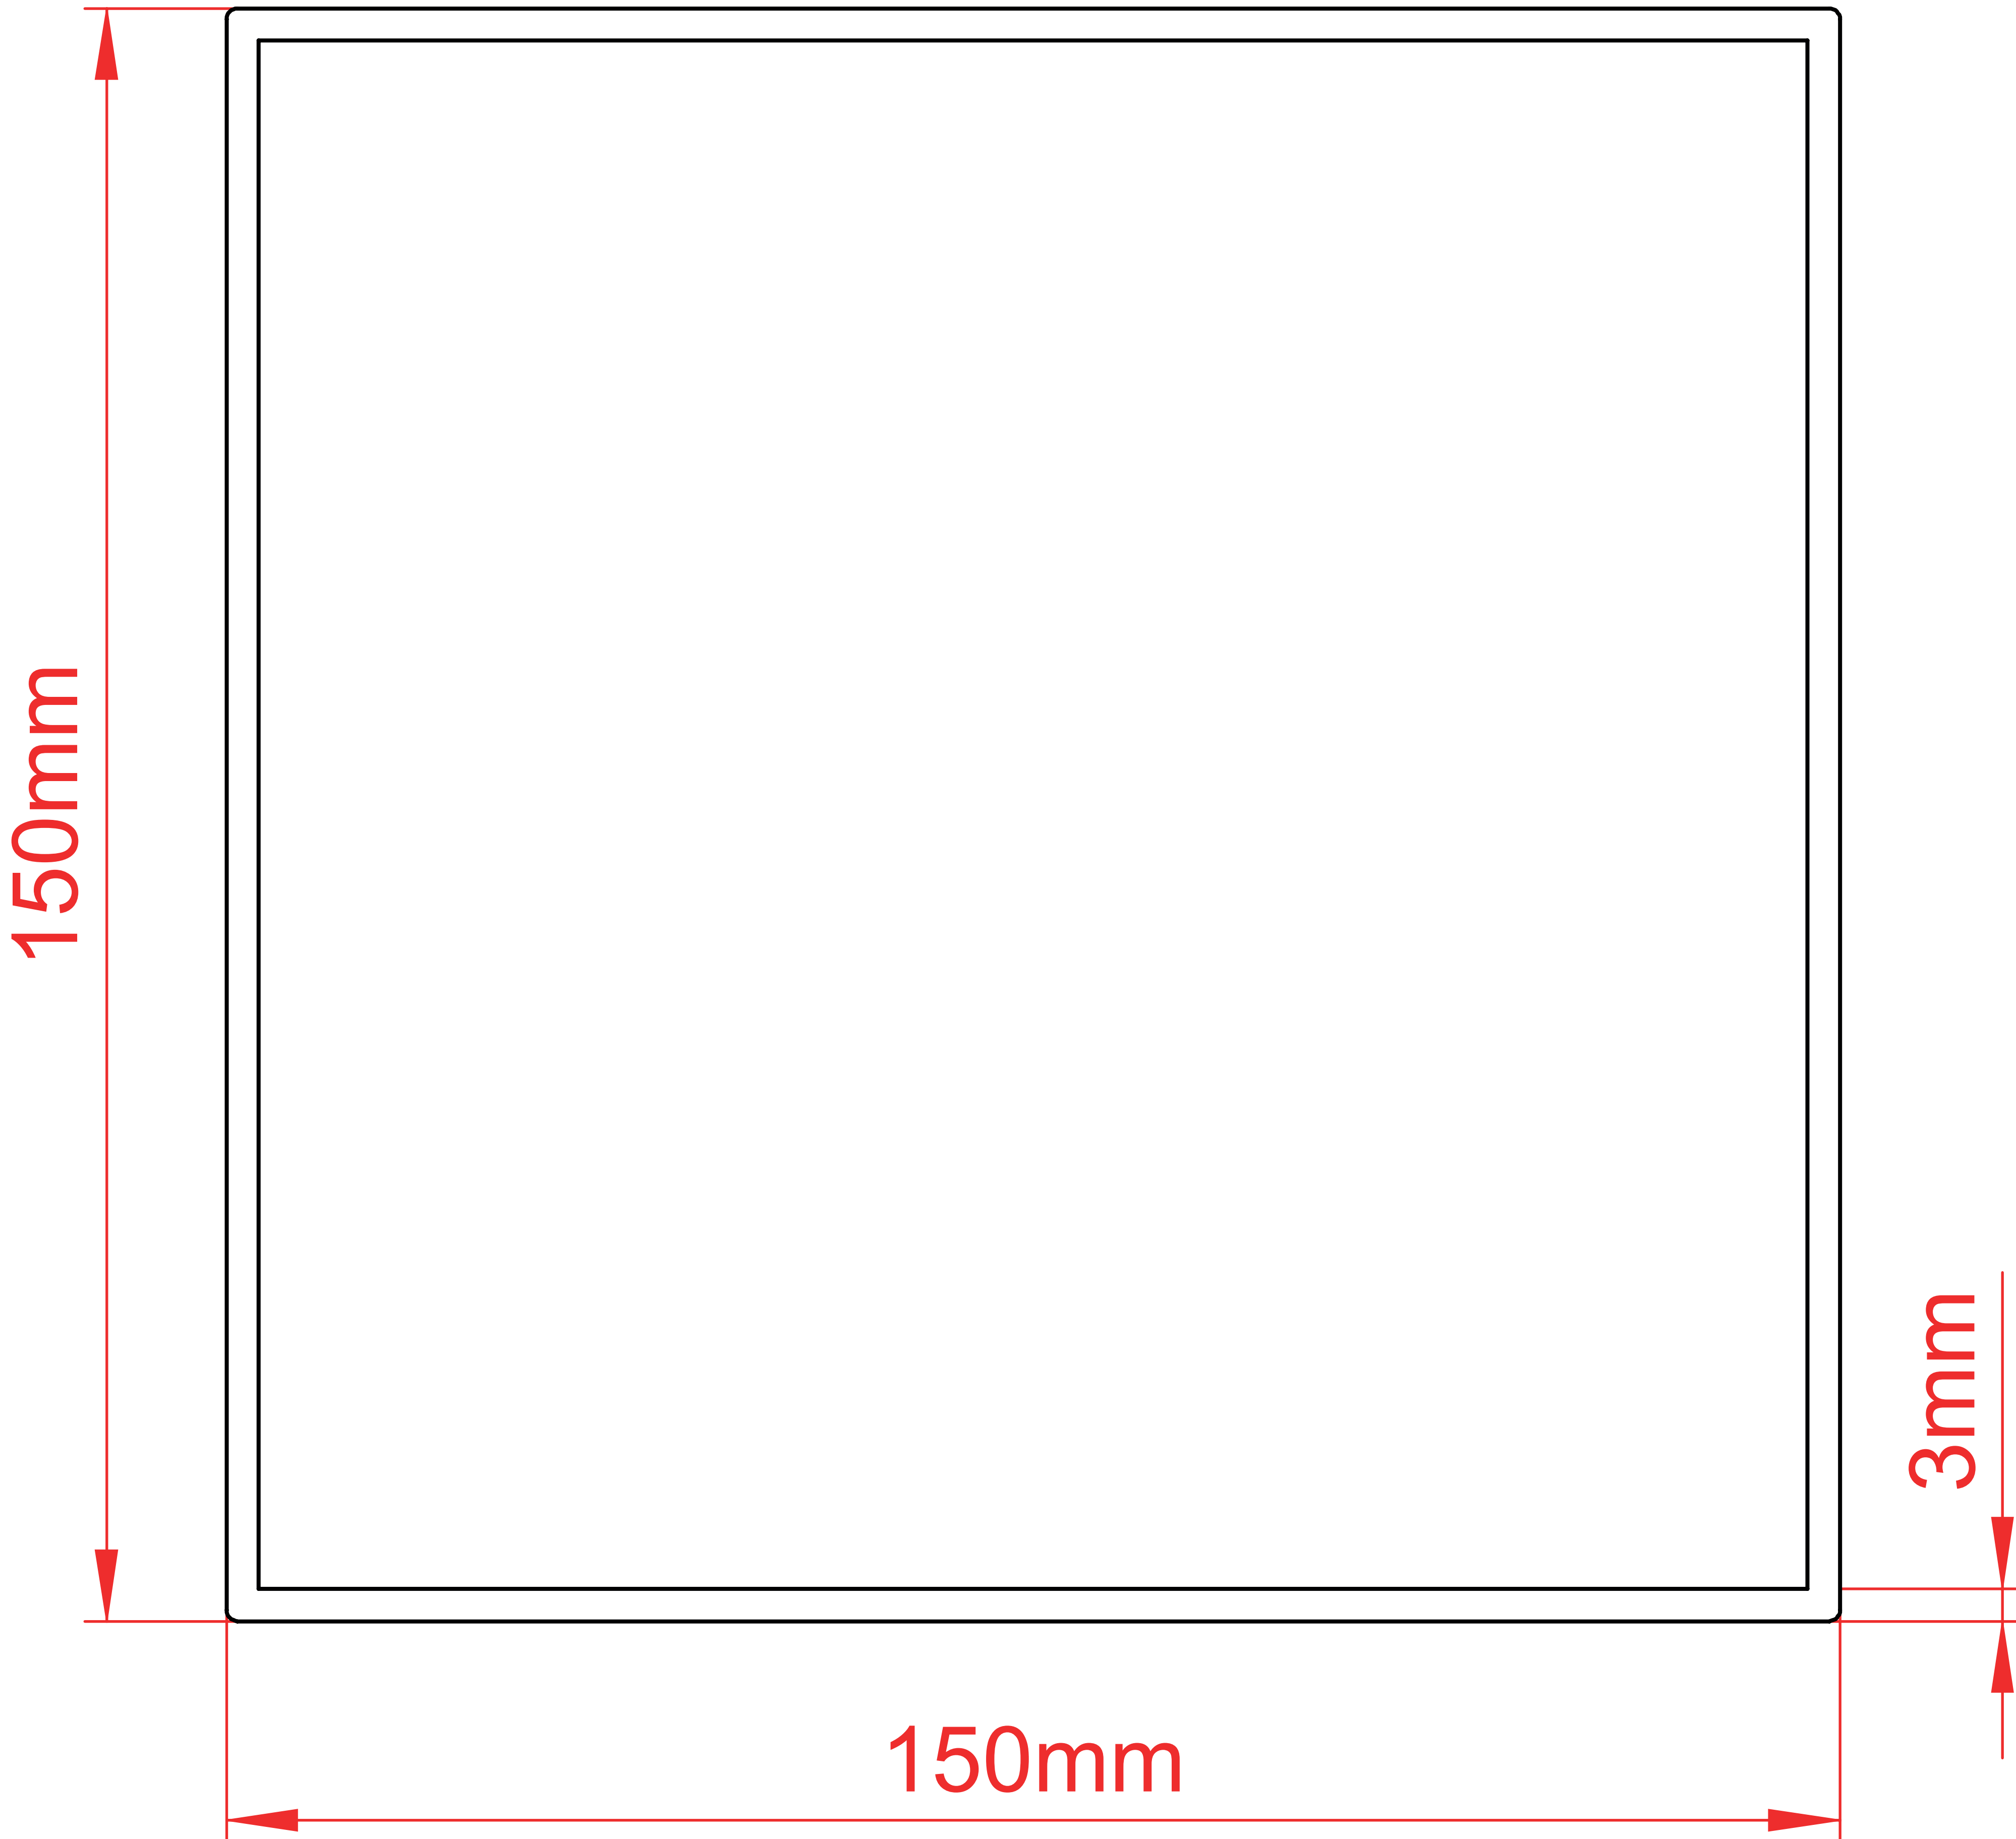


Pinela Delight

Slat

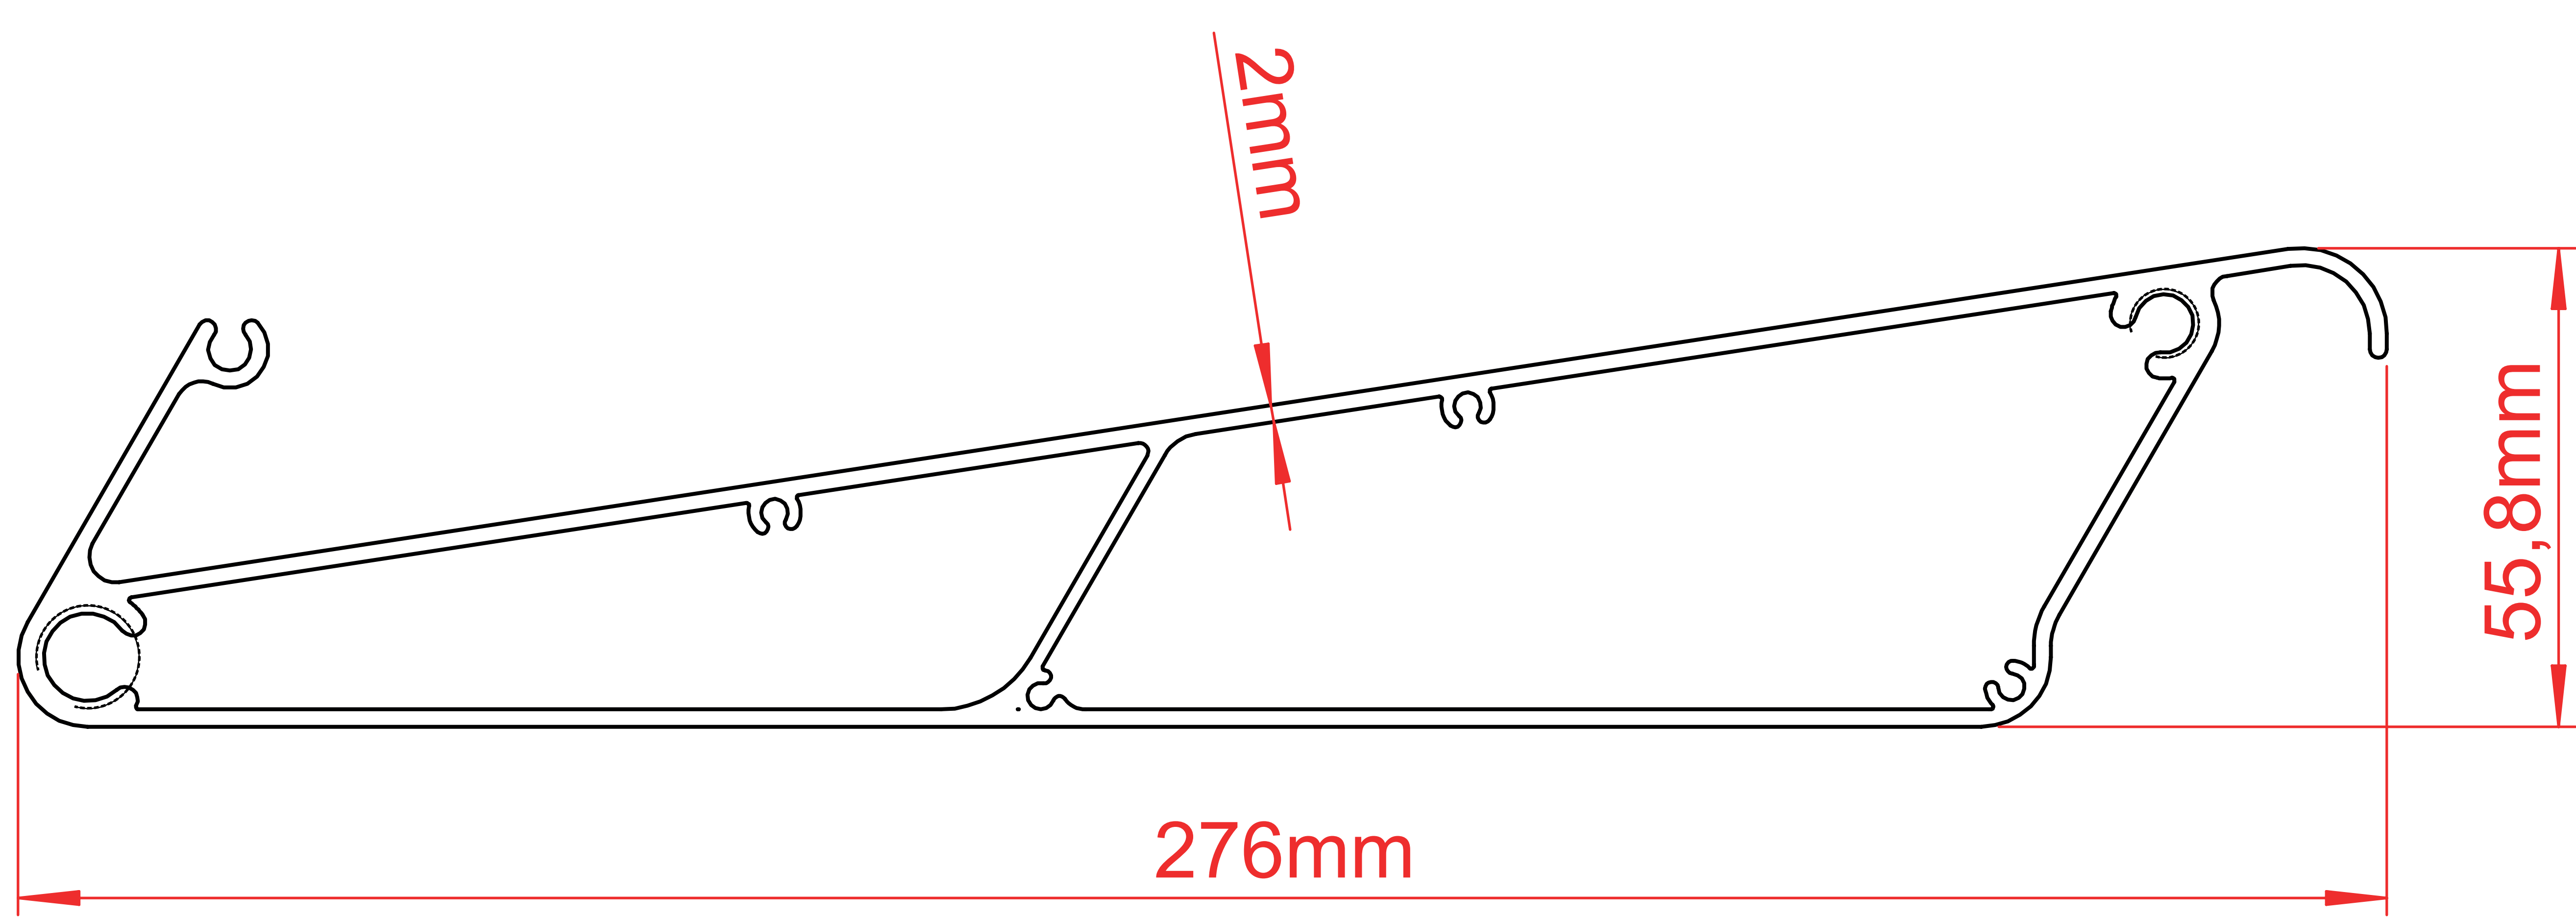


Pinela Delight

Insert profile

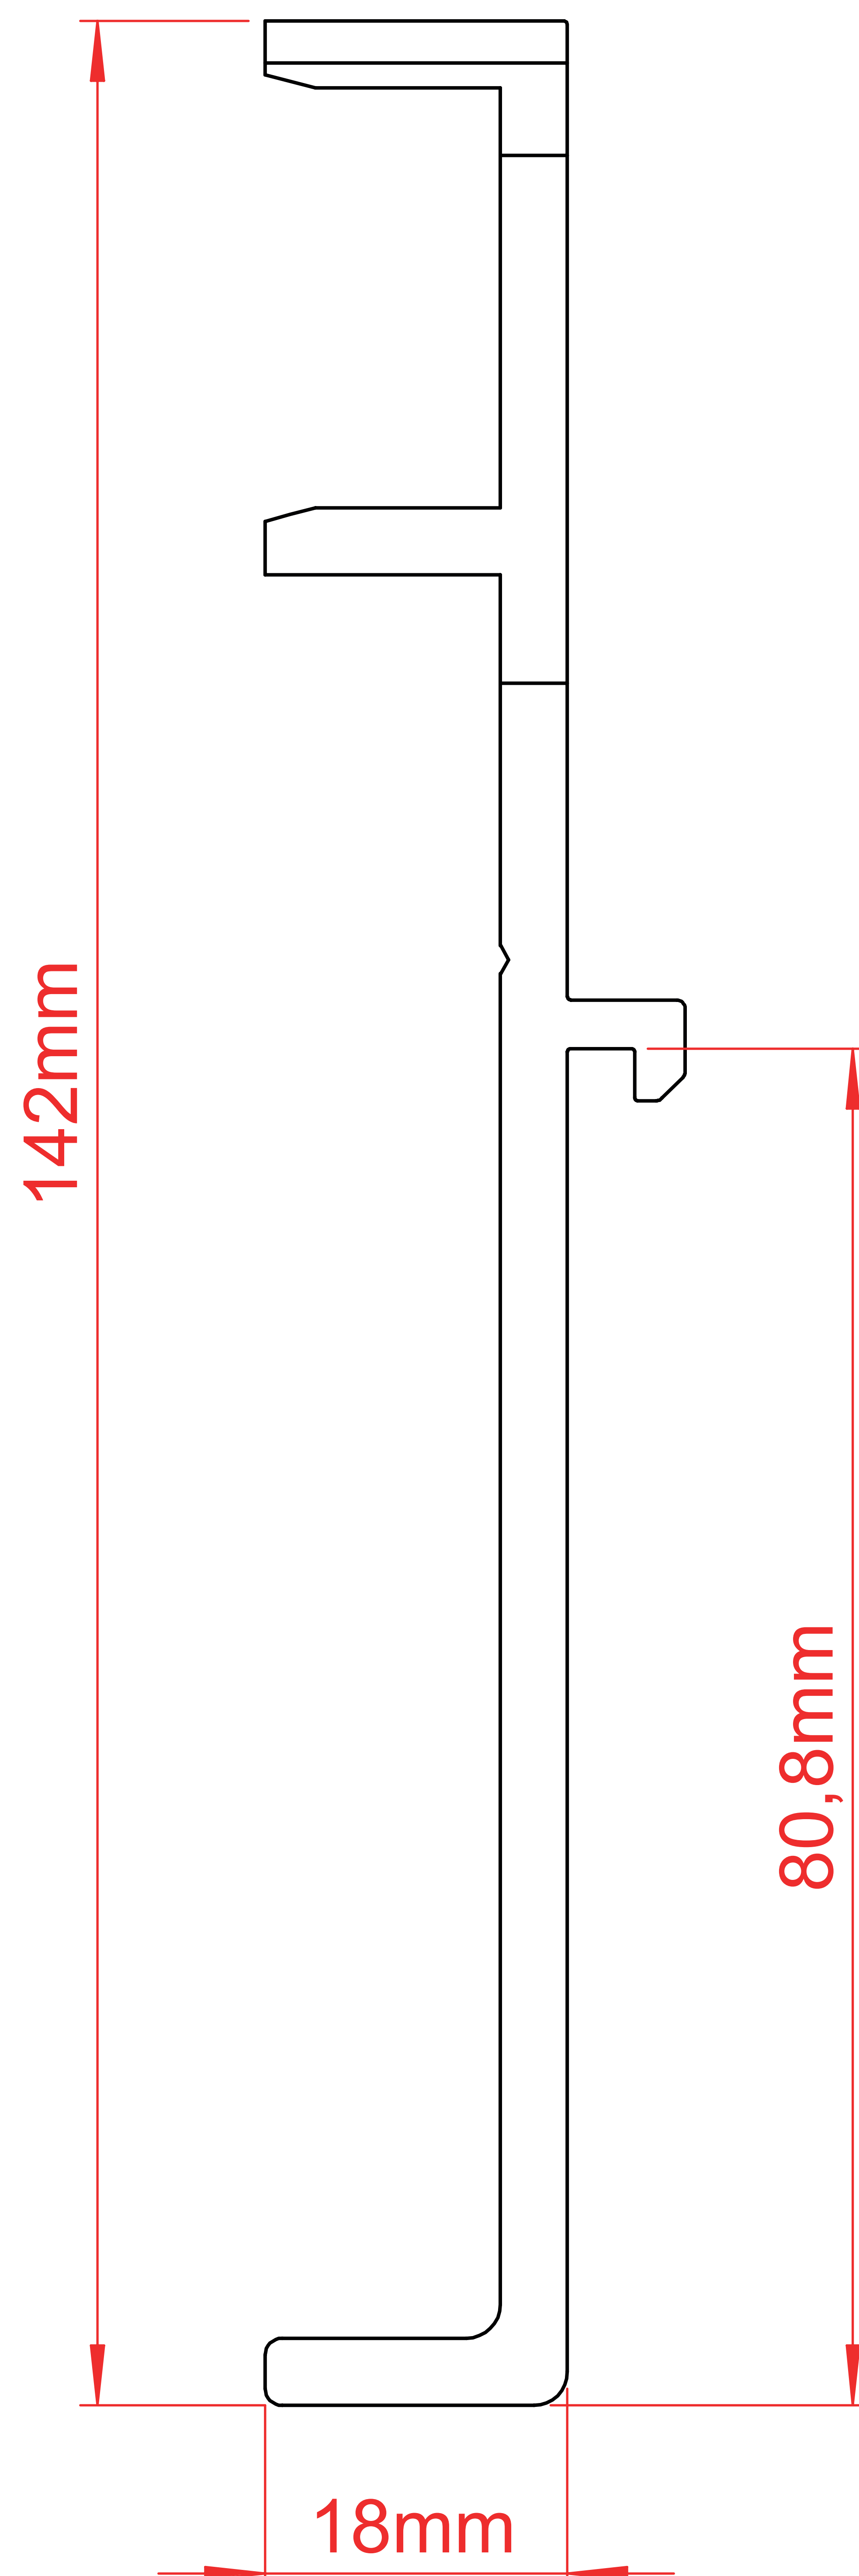


Pinela Delight

Connecting rod

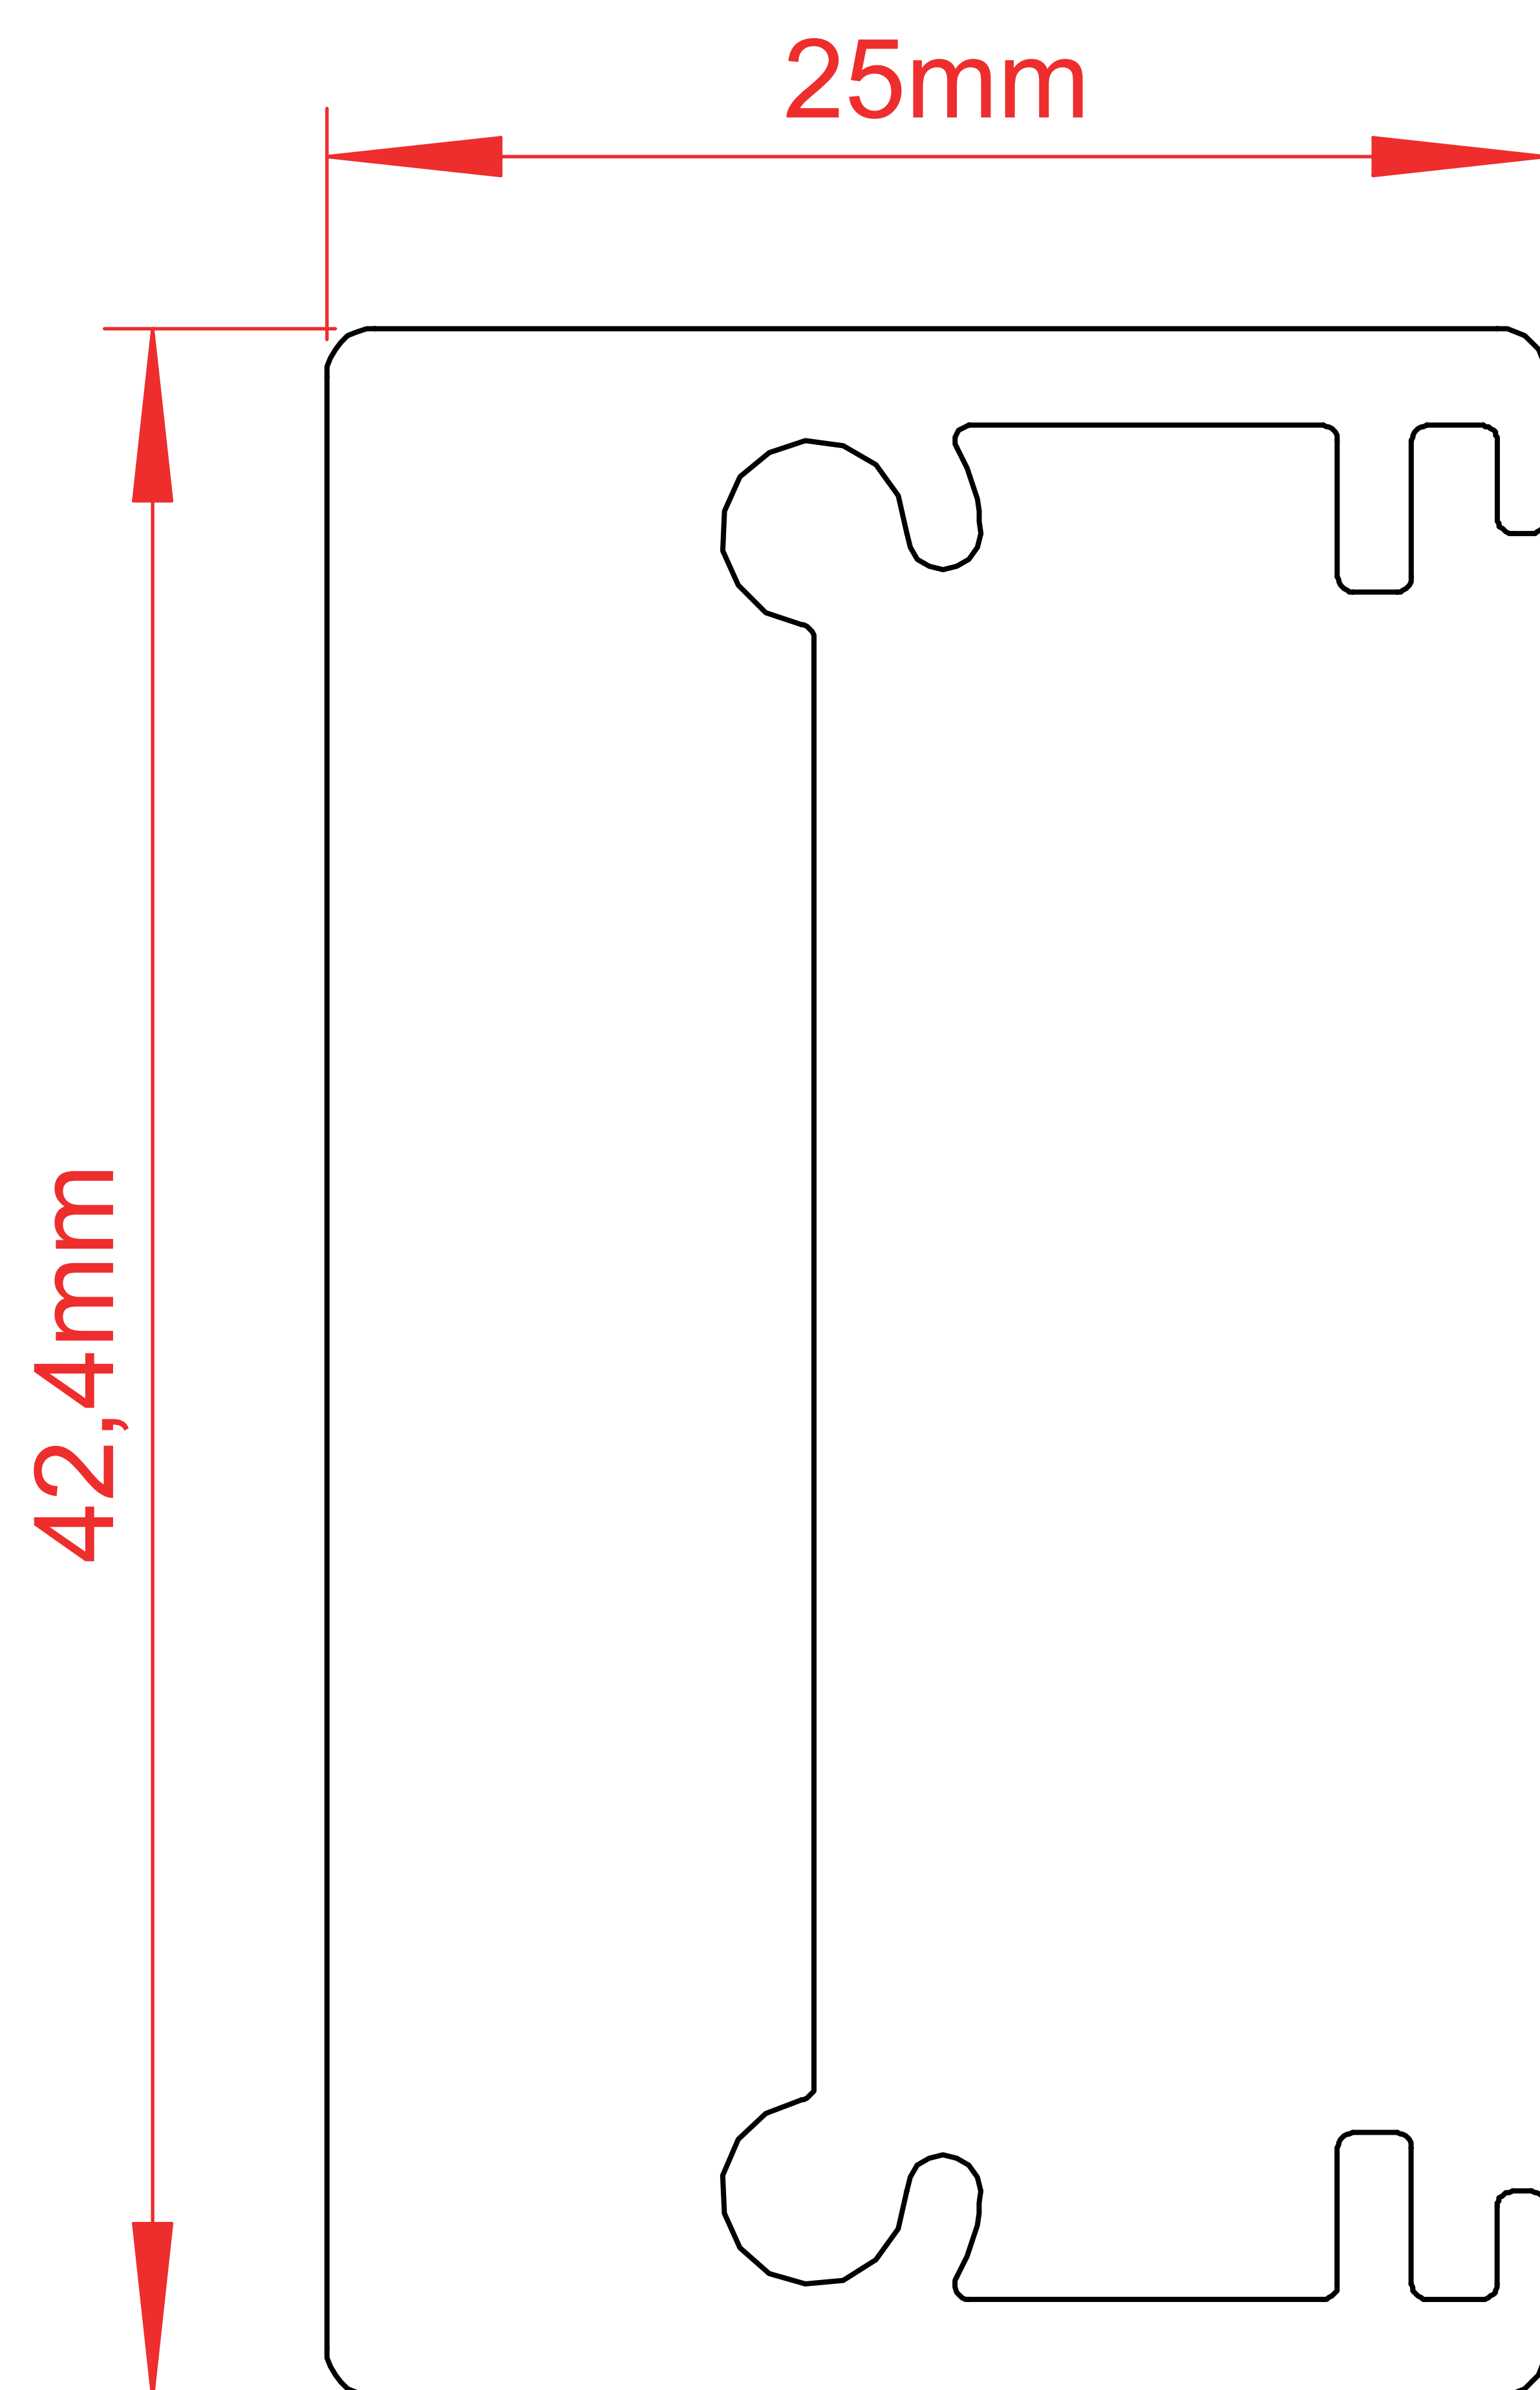

Pinela Delight

Louvers in front of the gutter

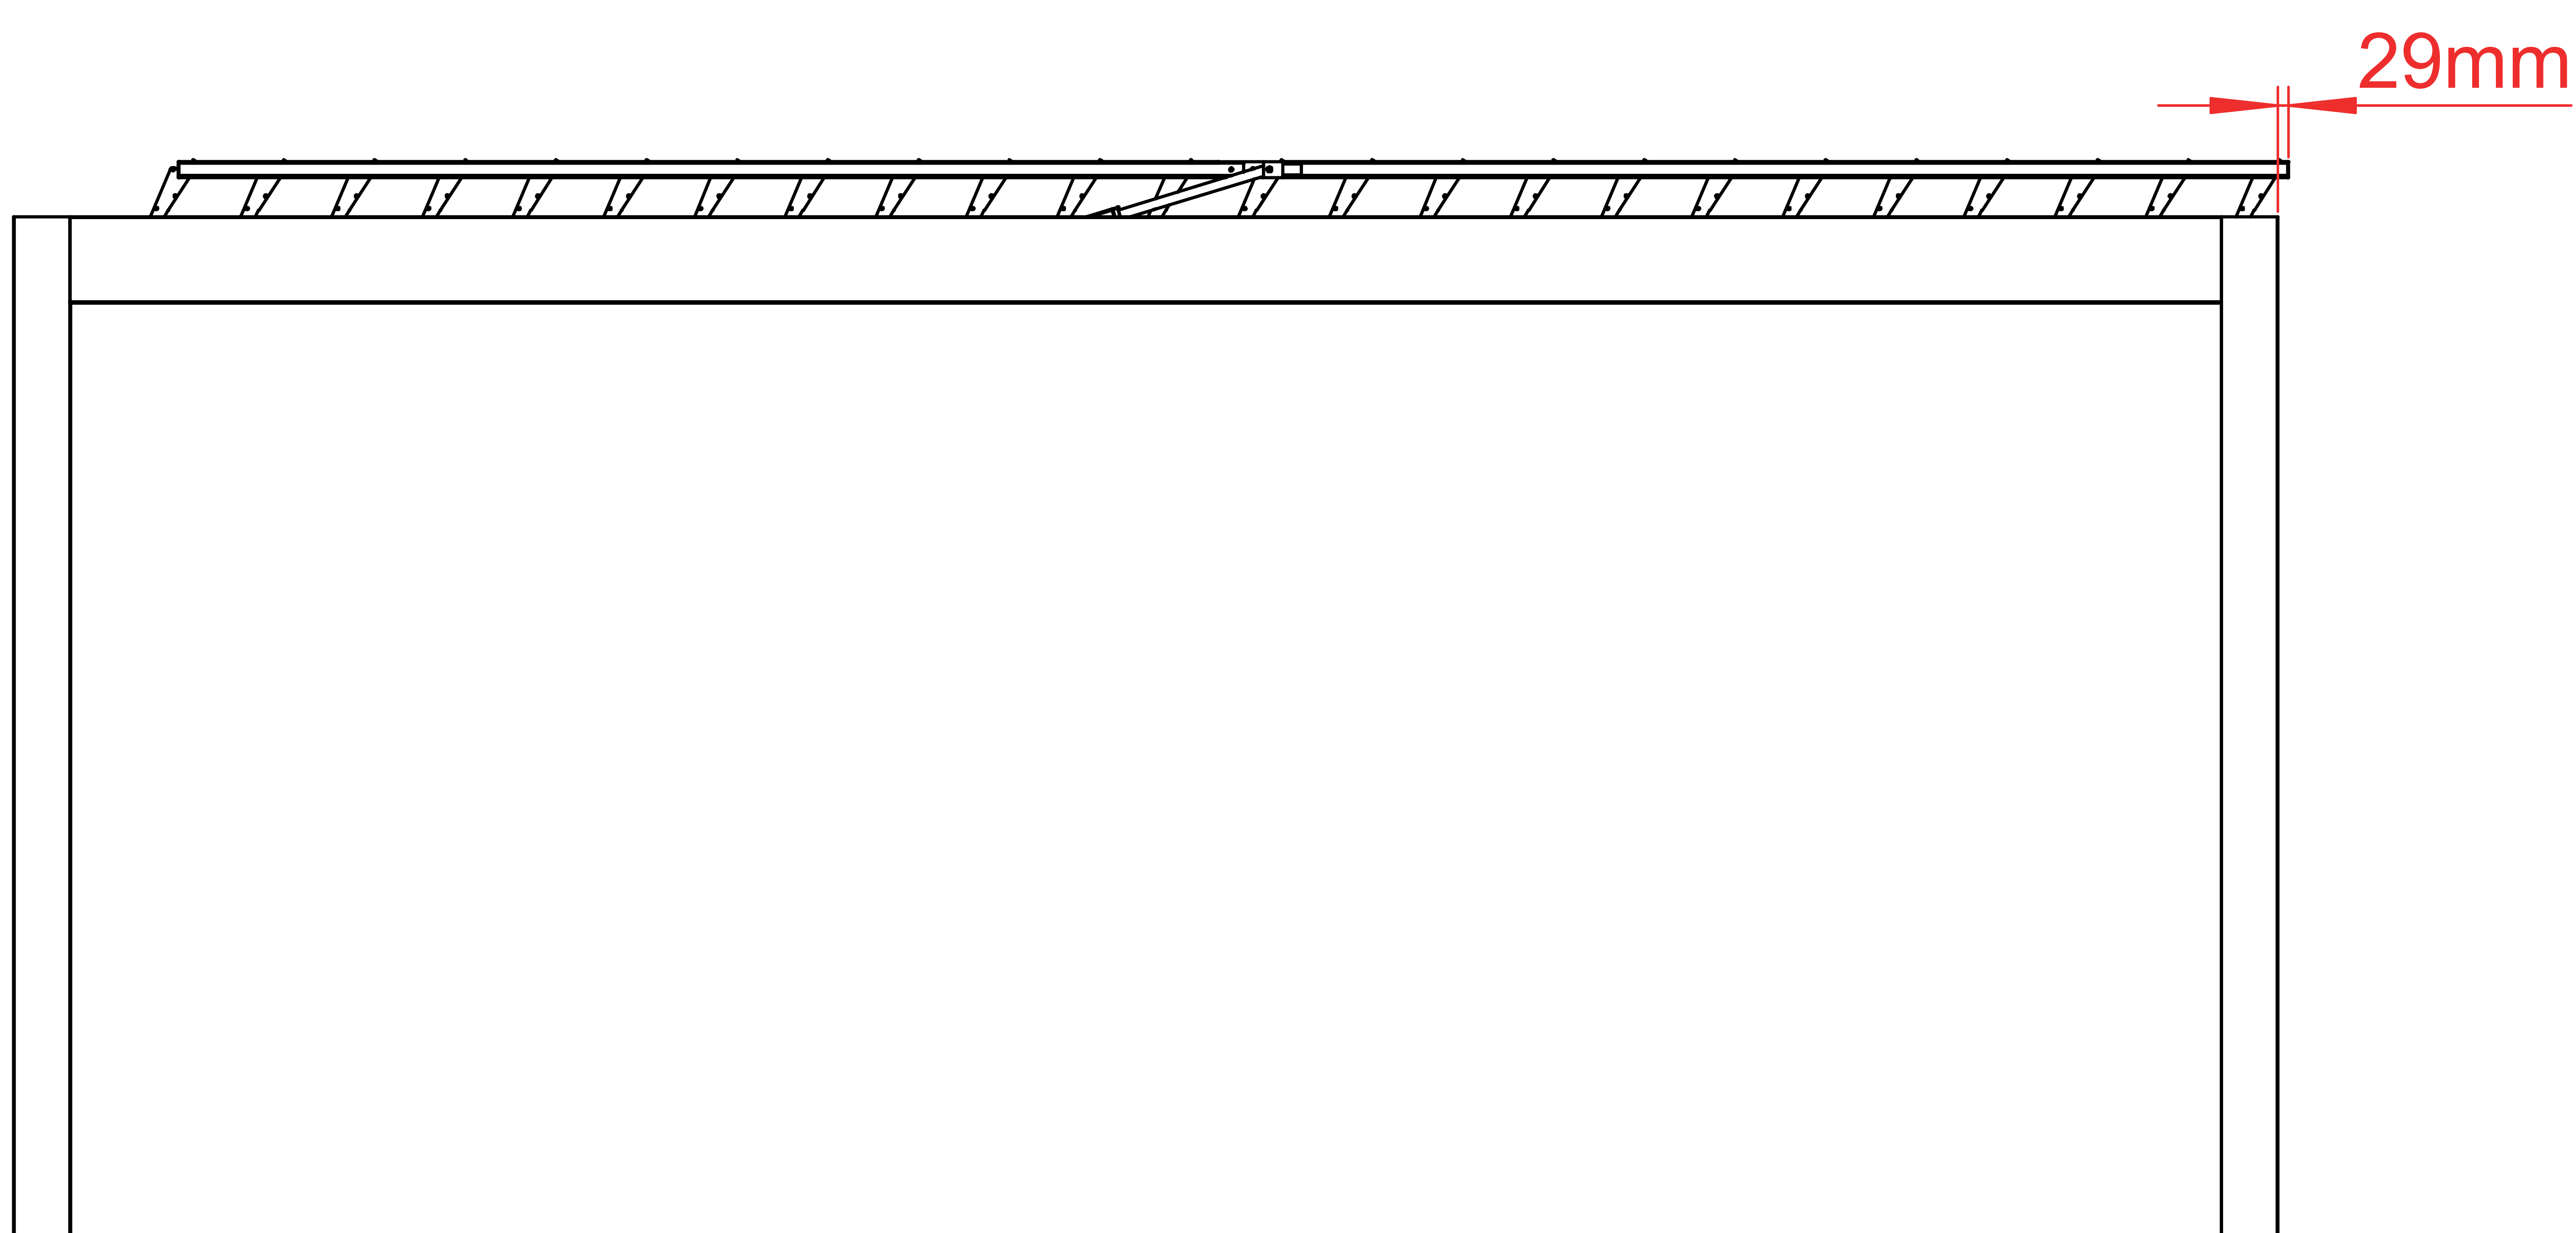

Pinela Delight

Louvers above gutter

