



Pinela

Post

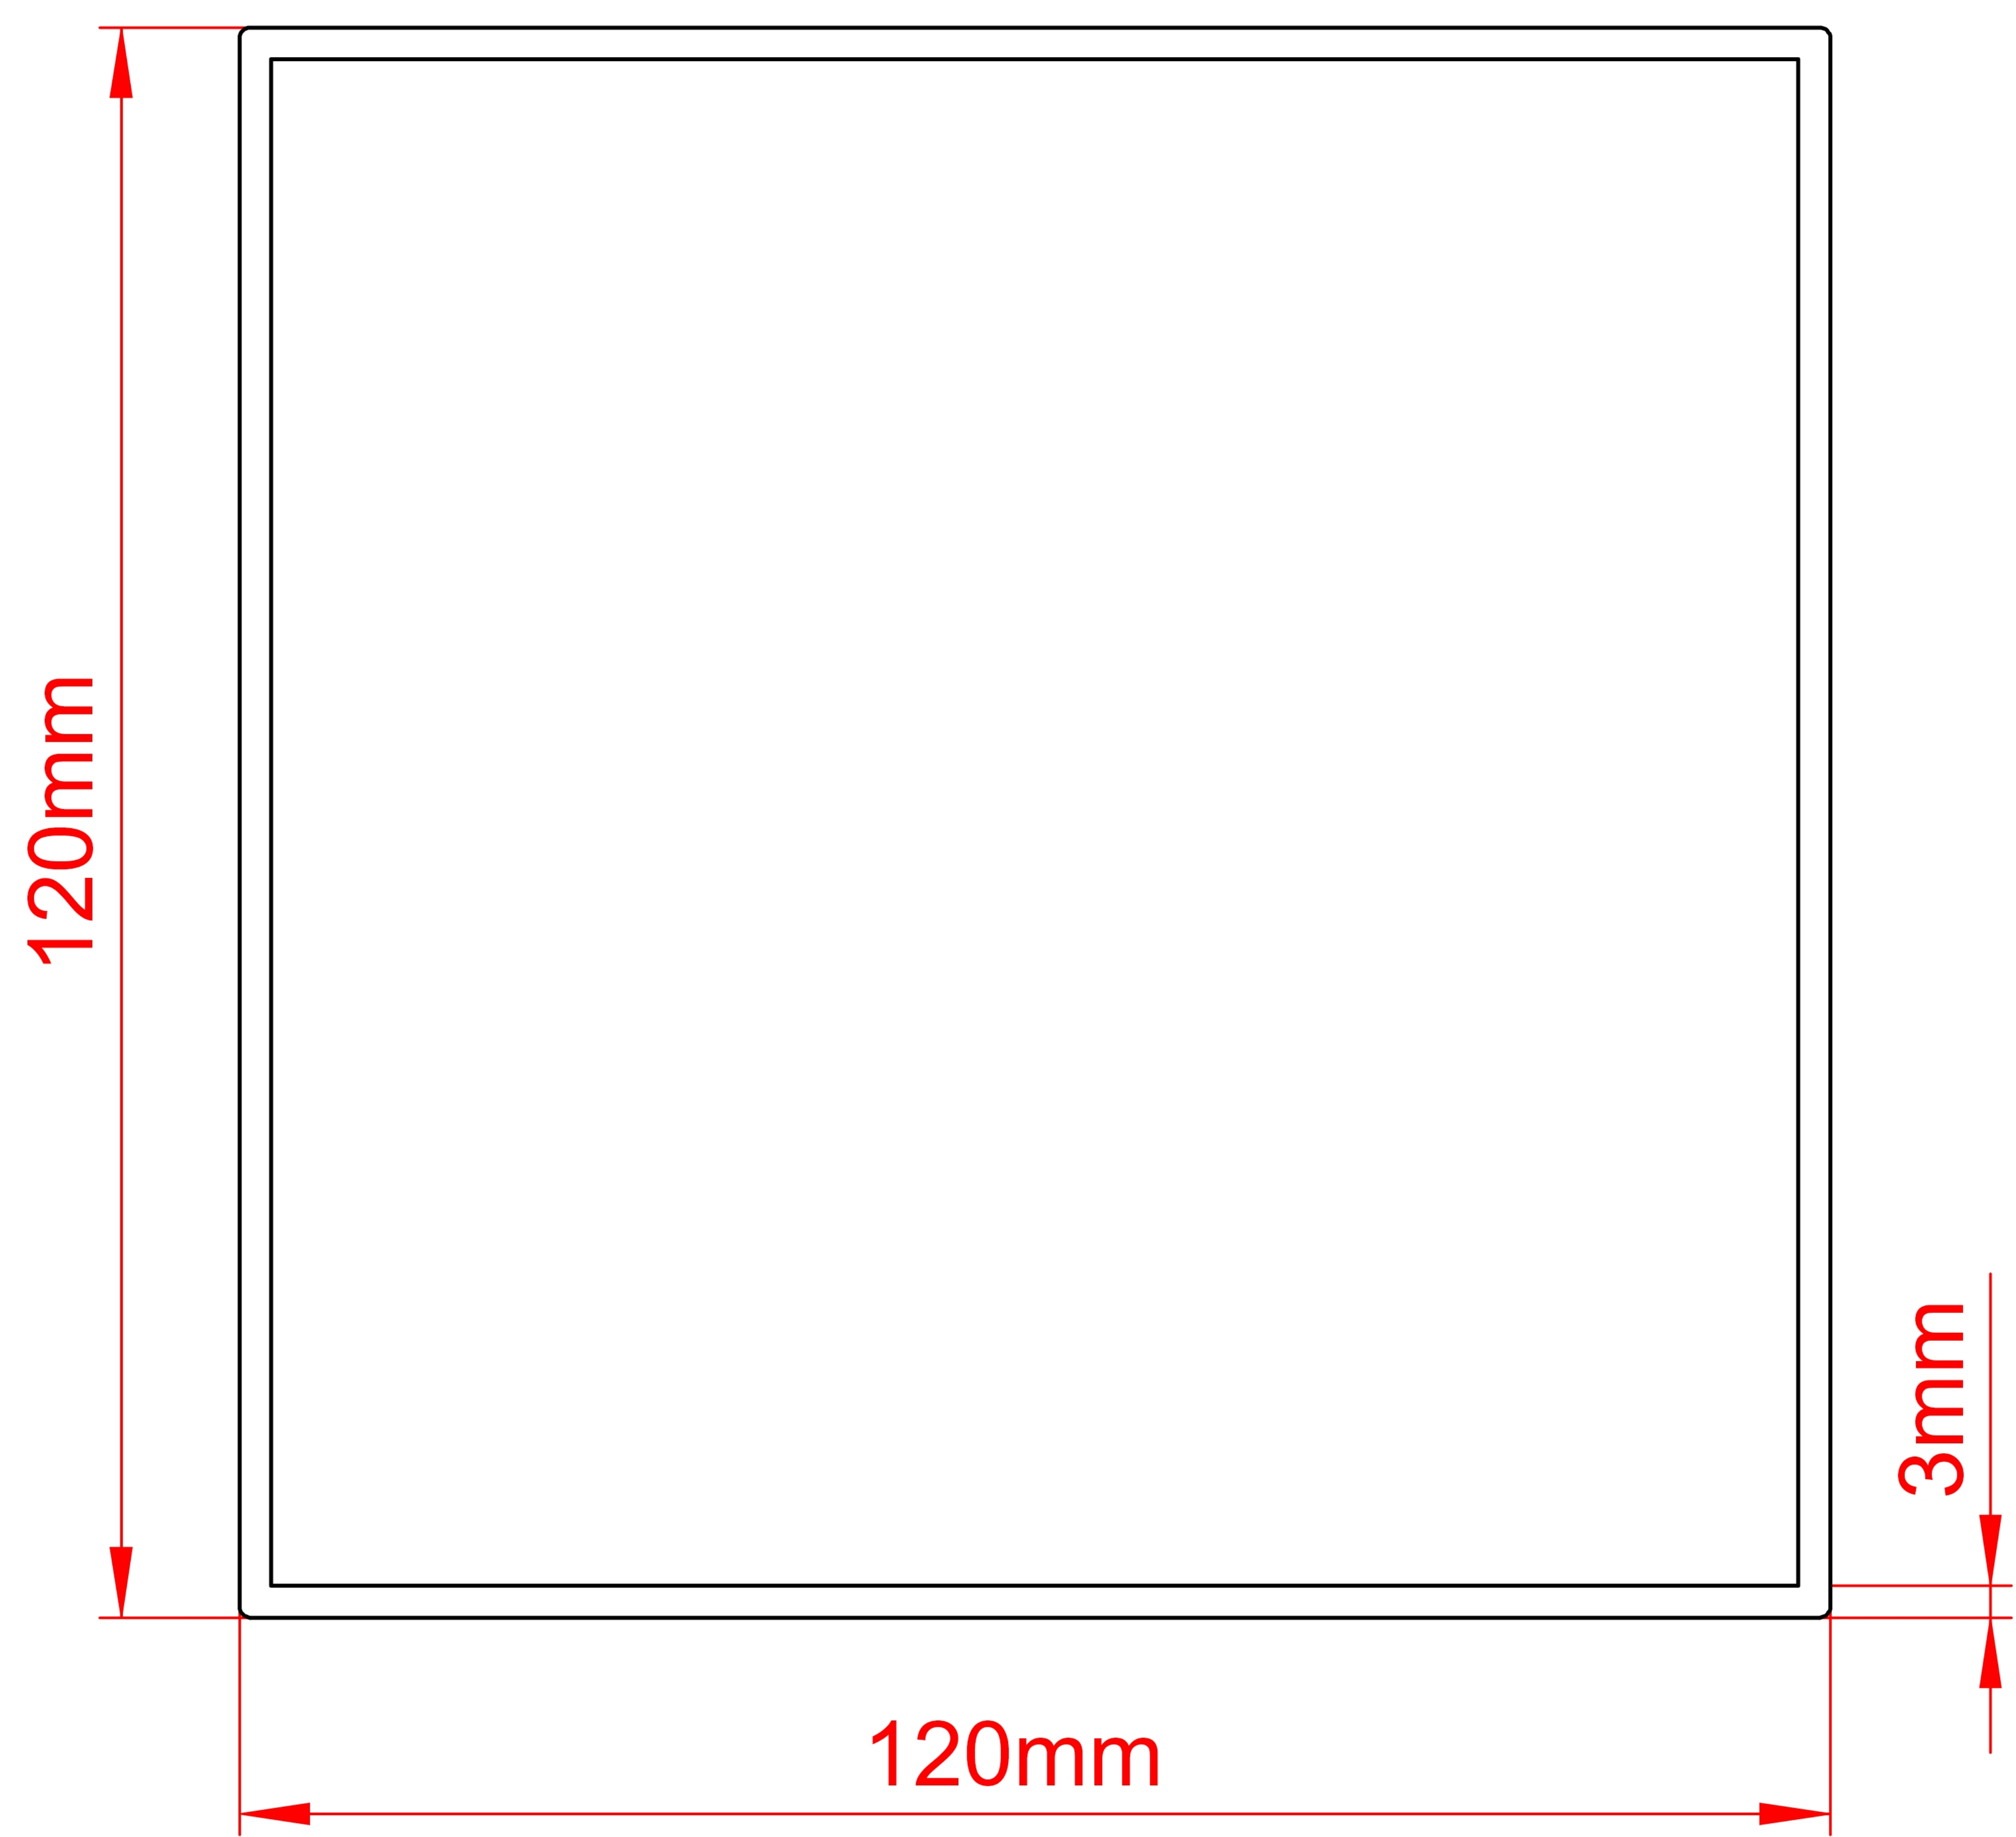


Pinela

Gutter

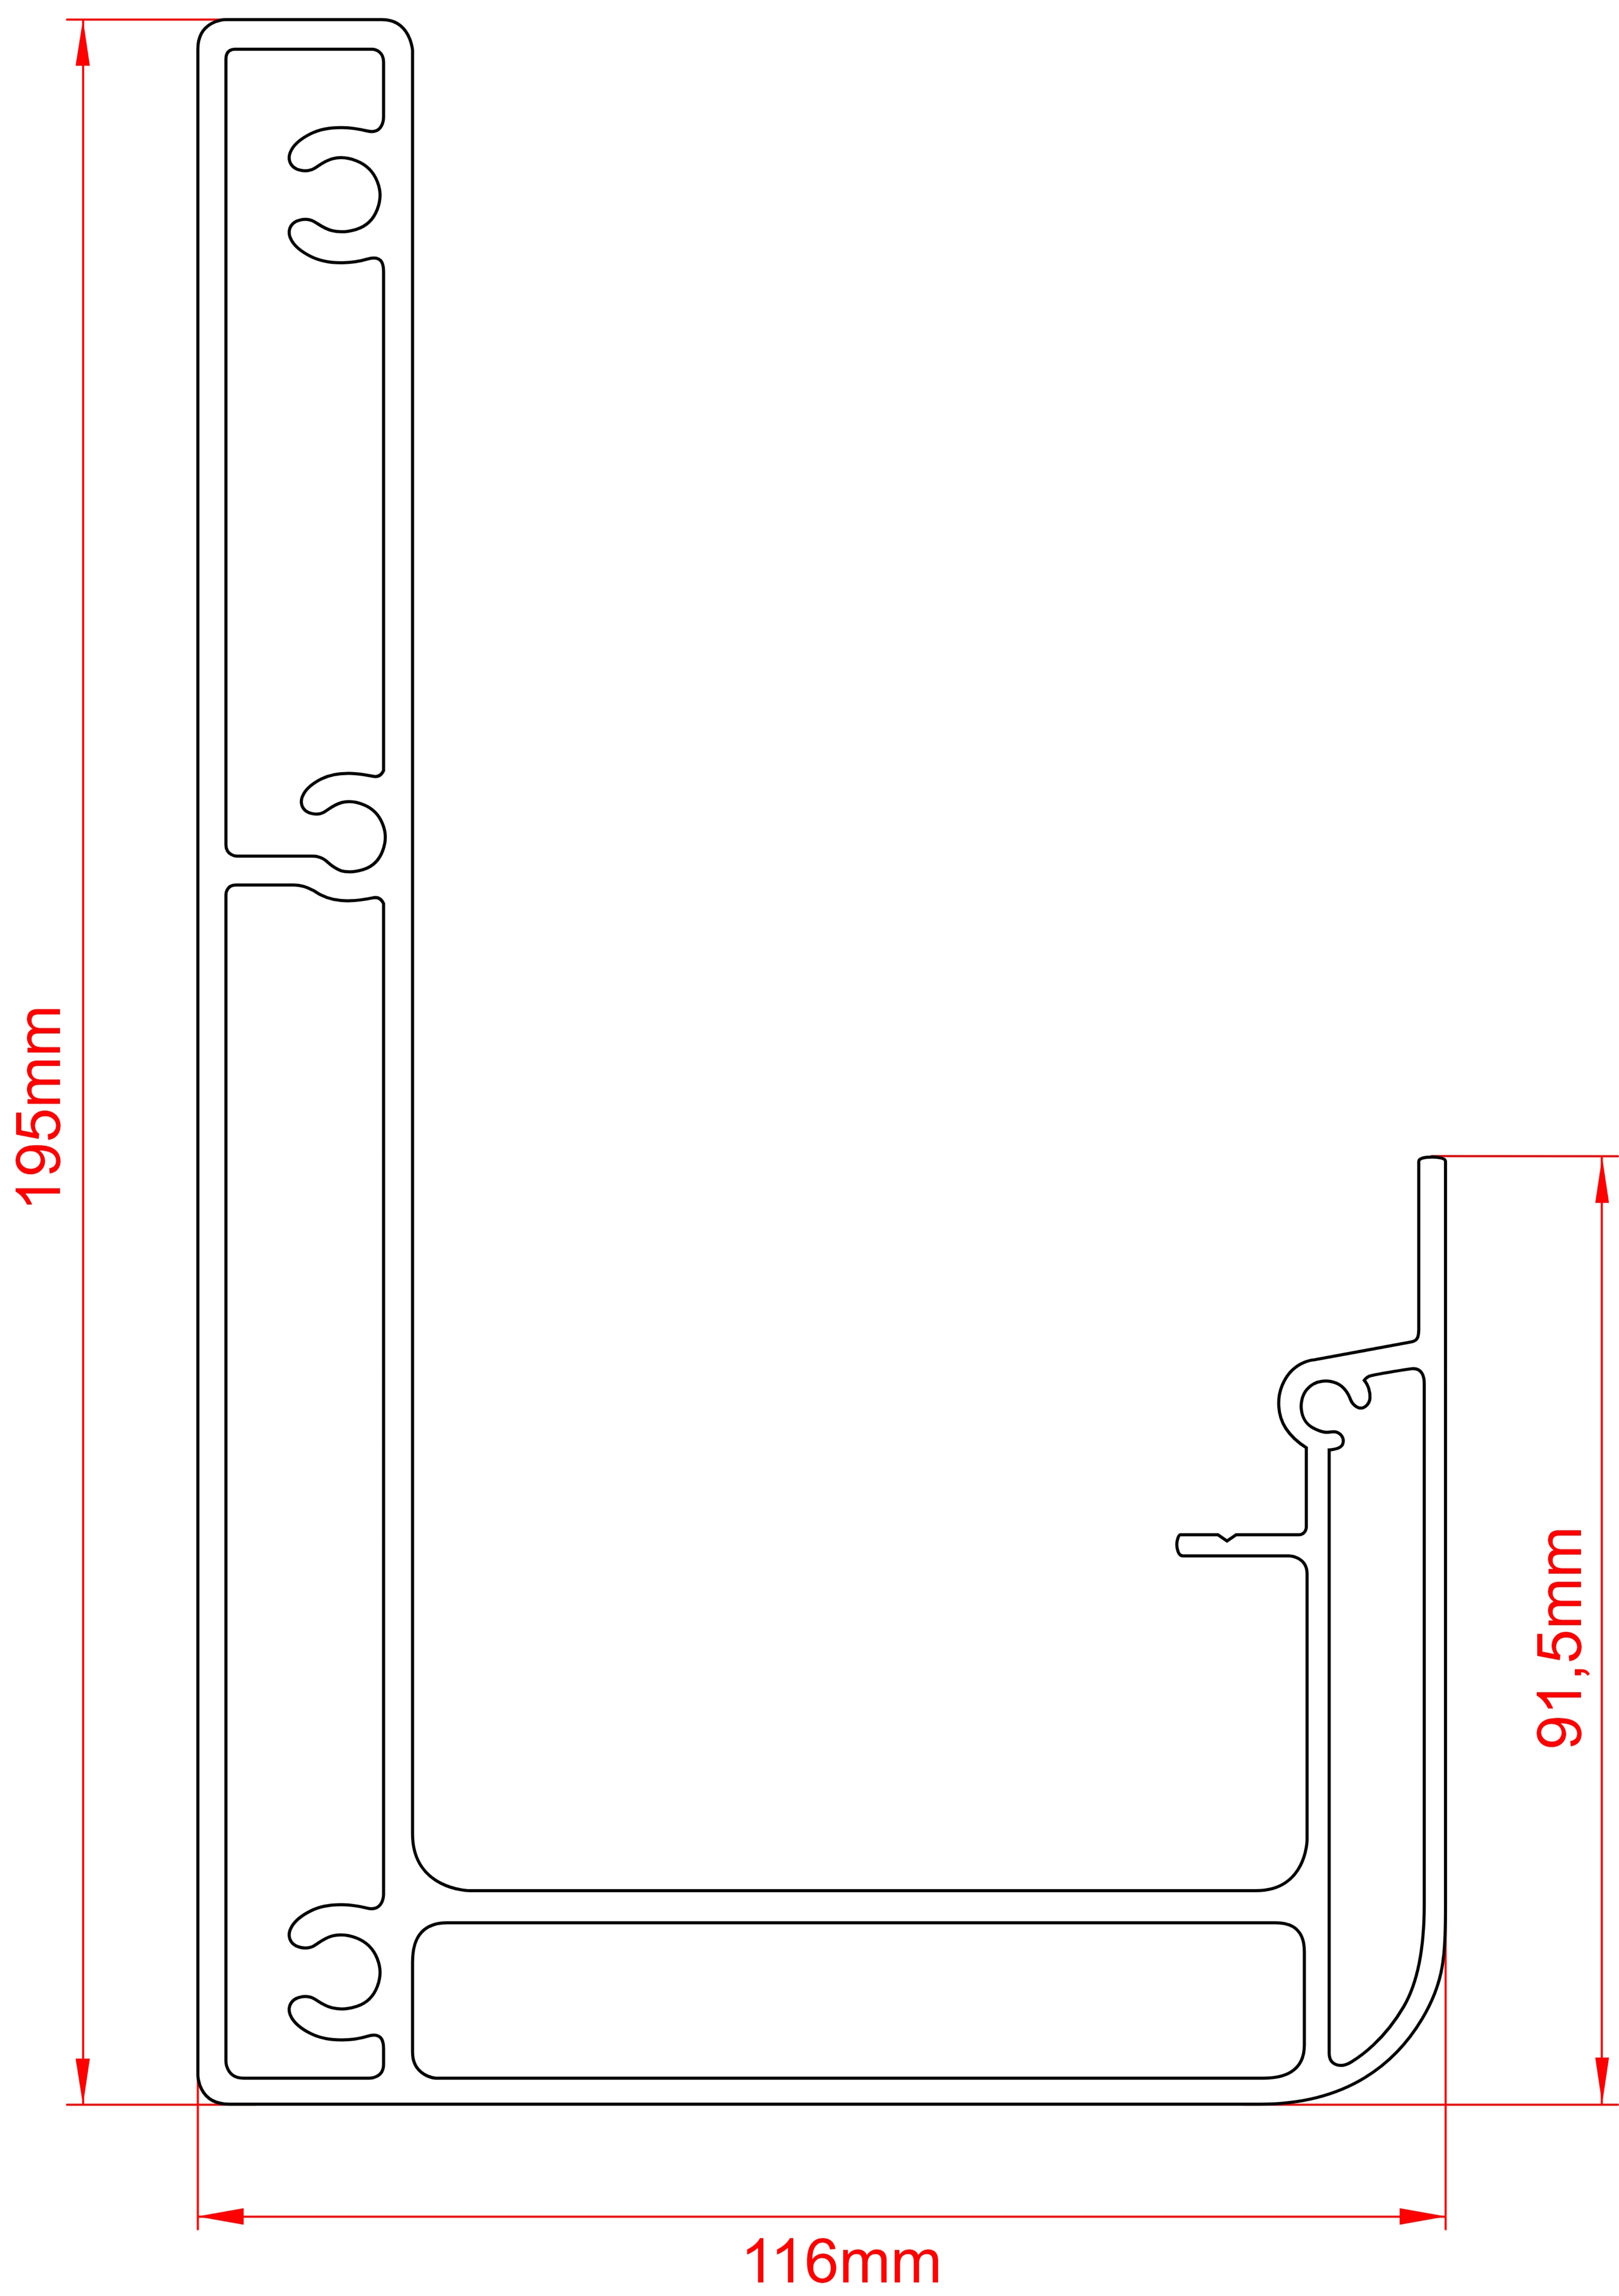


Pinela

Slat

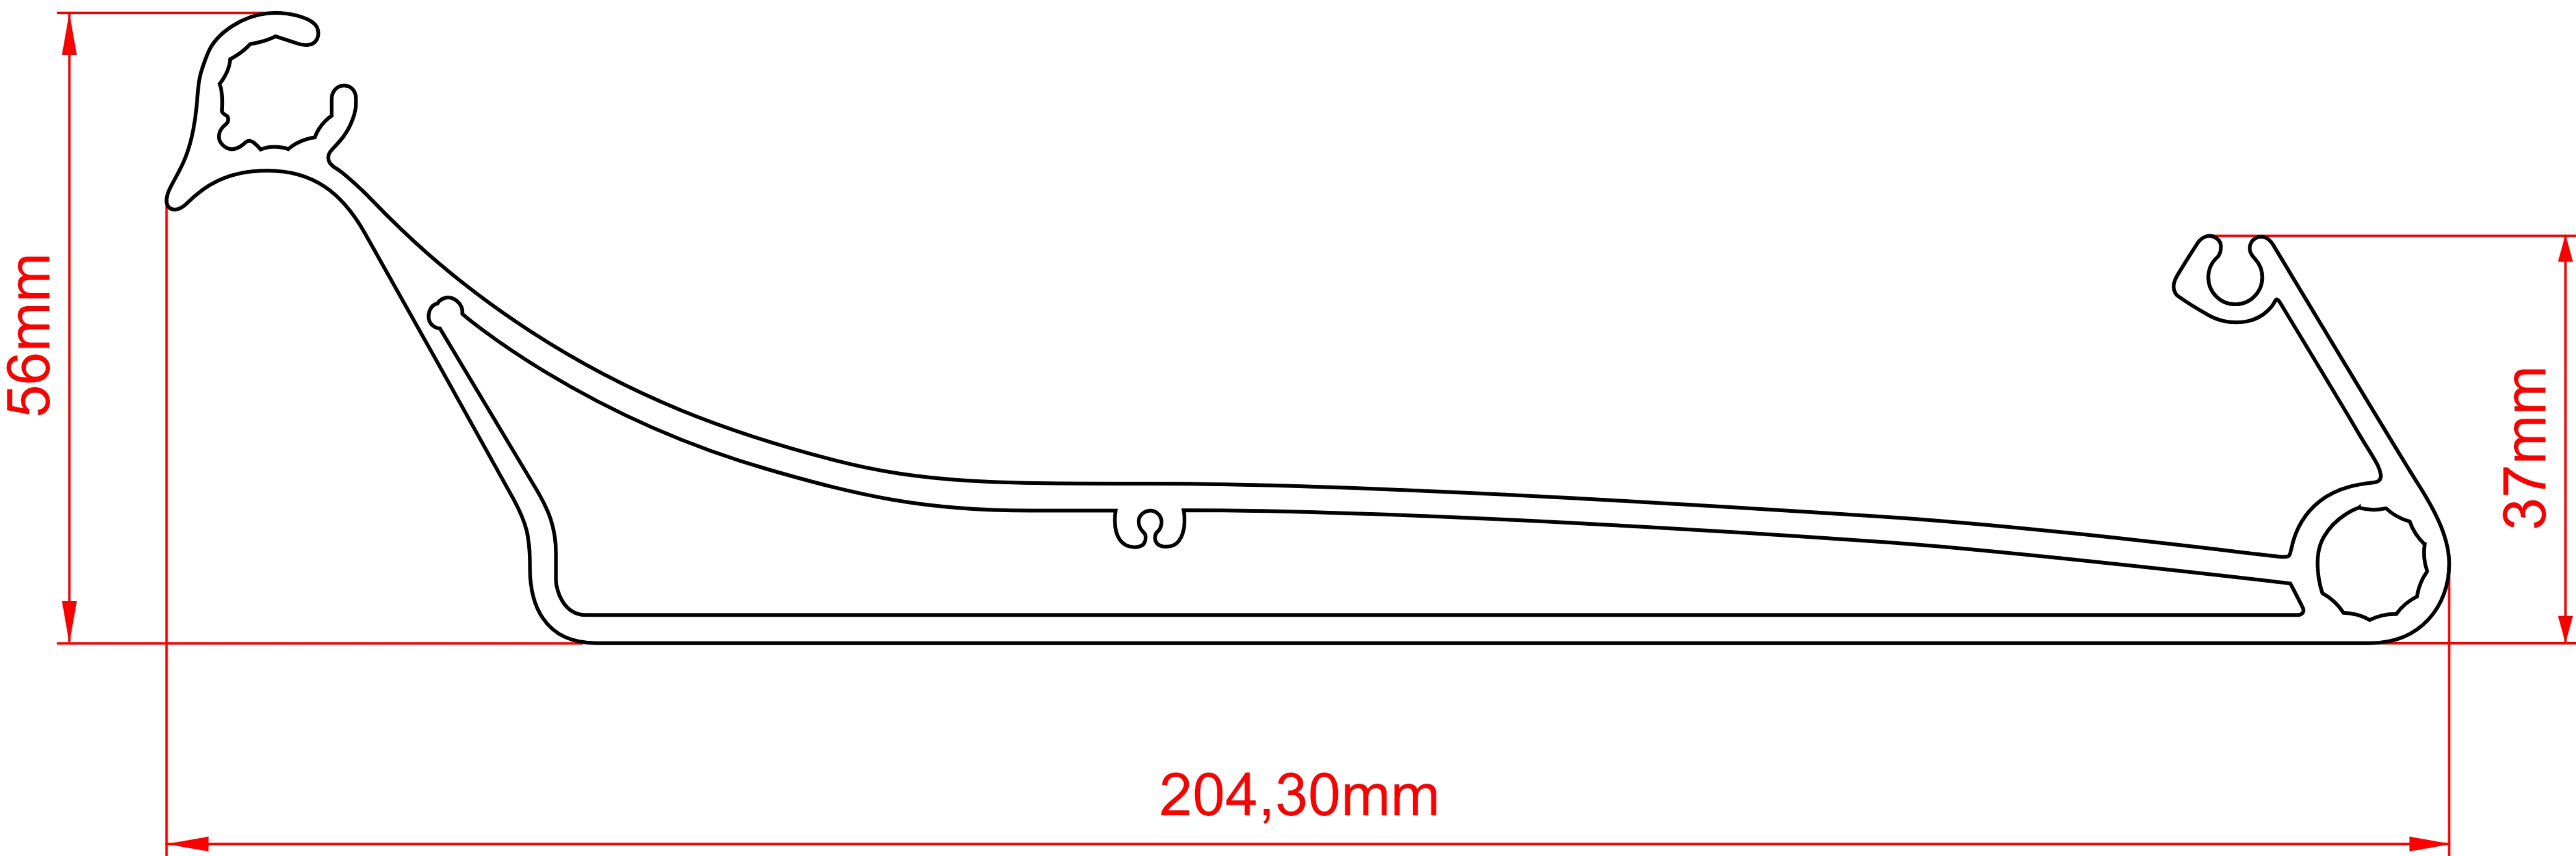


Pinela

Front view

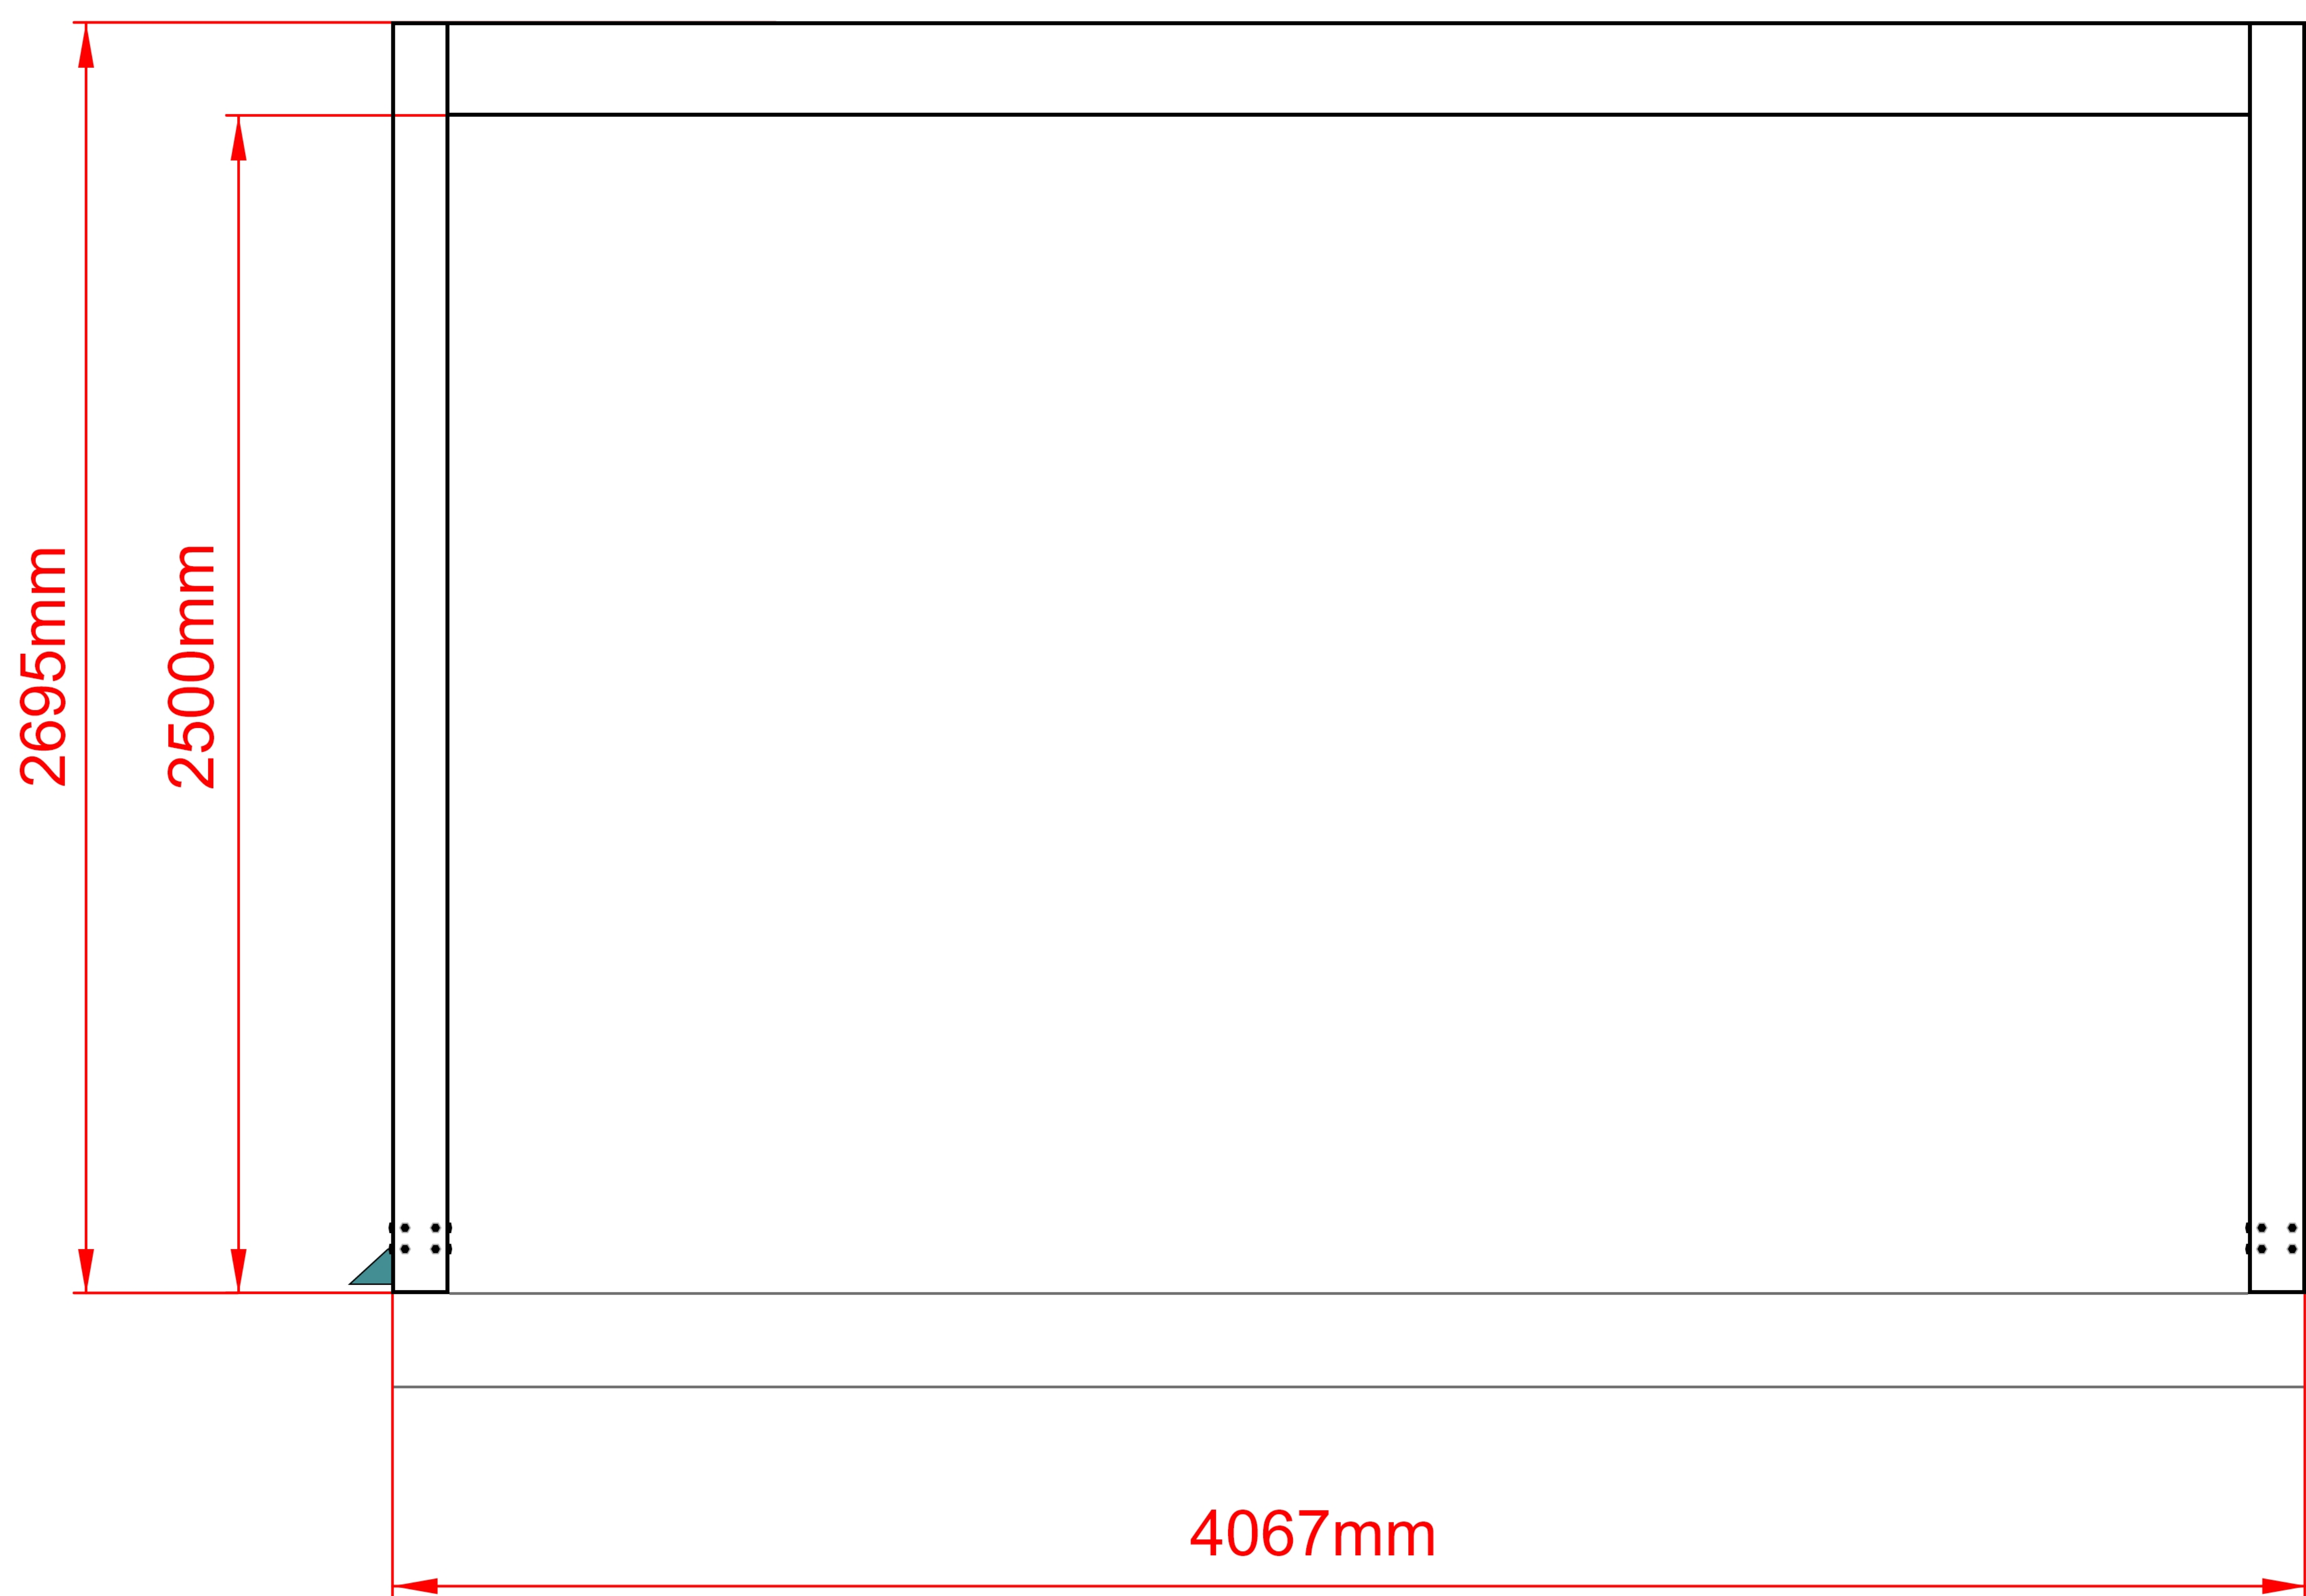

Pinela

Top view

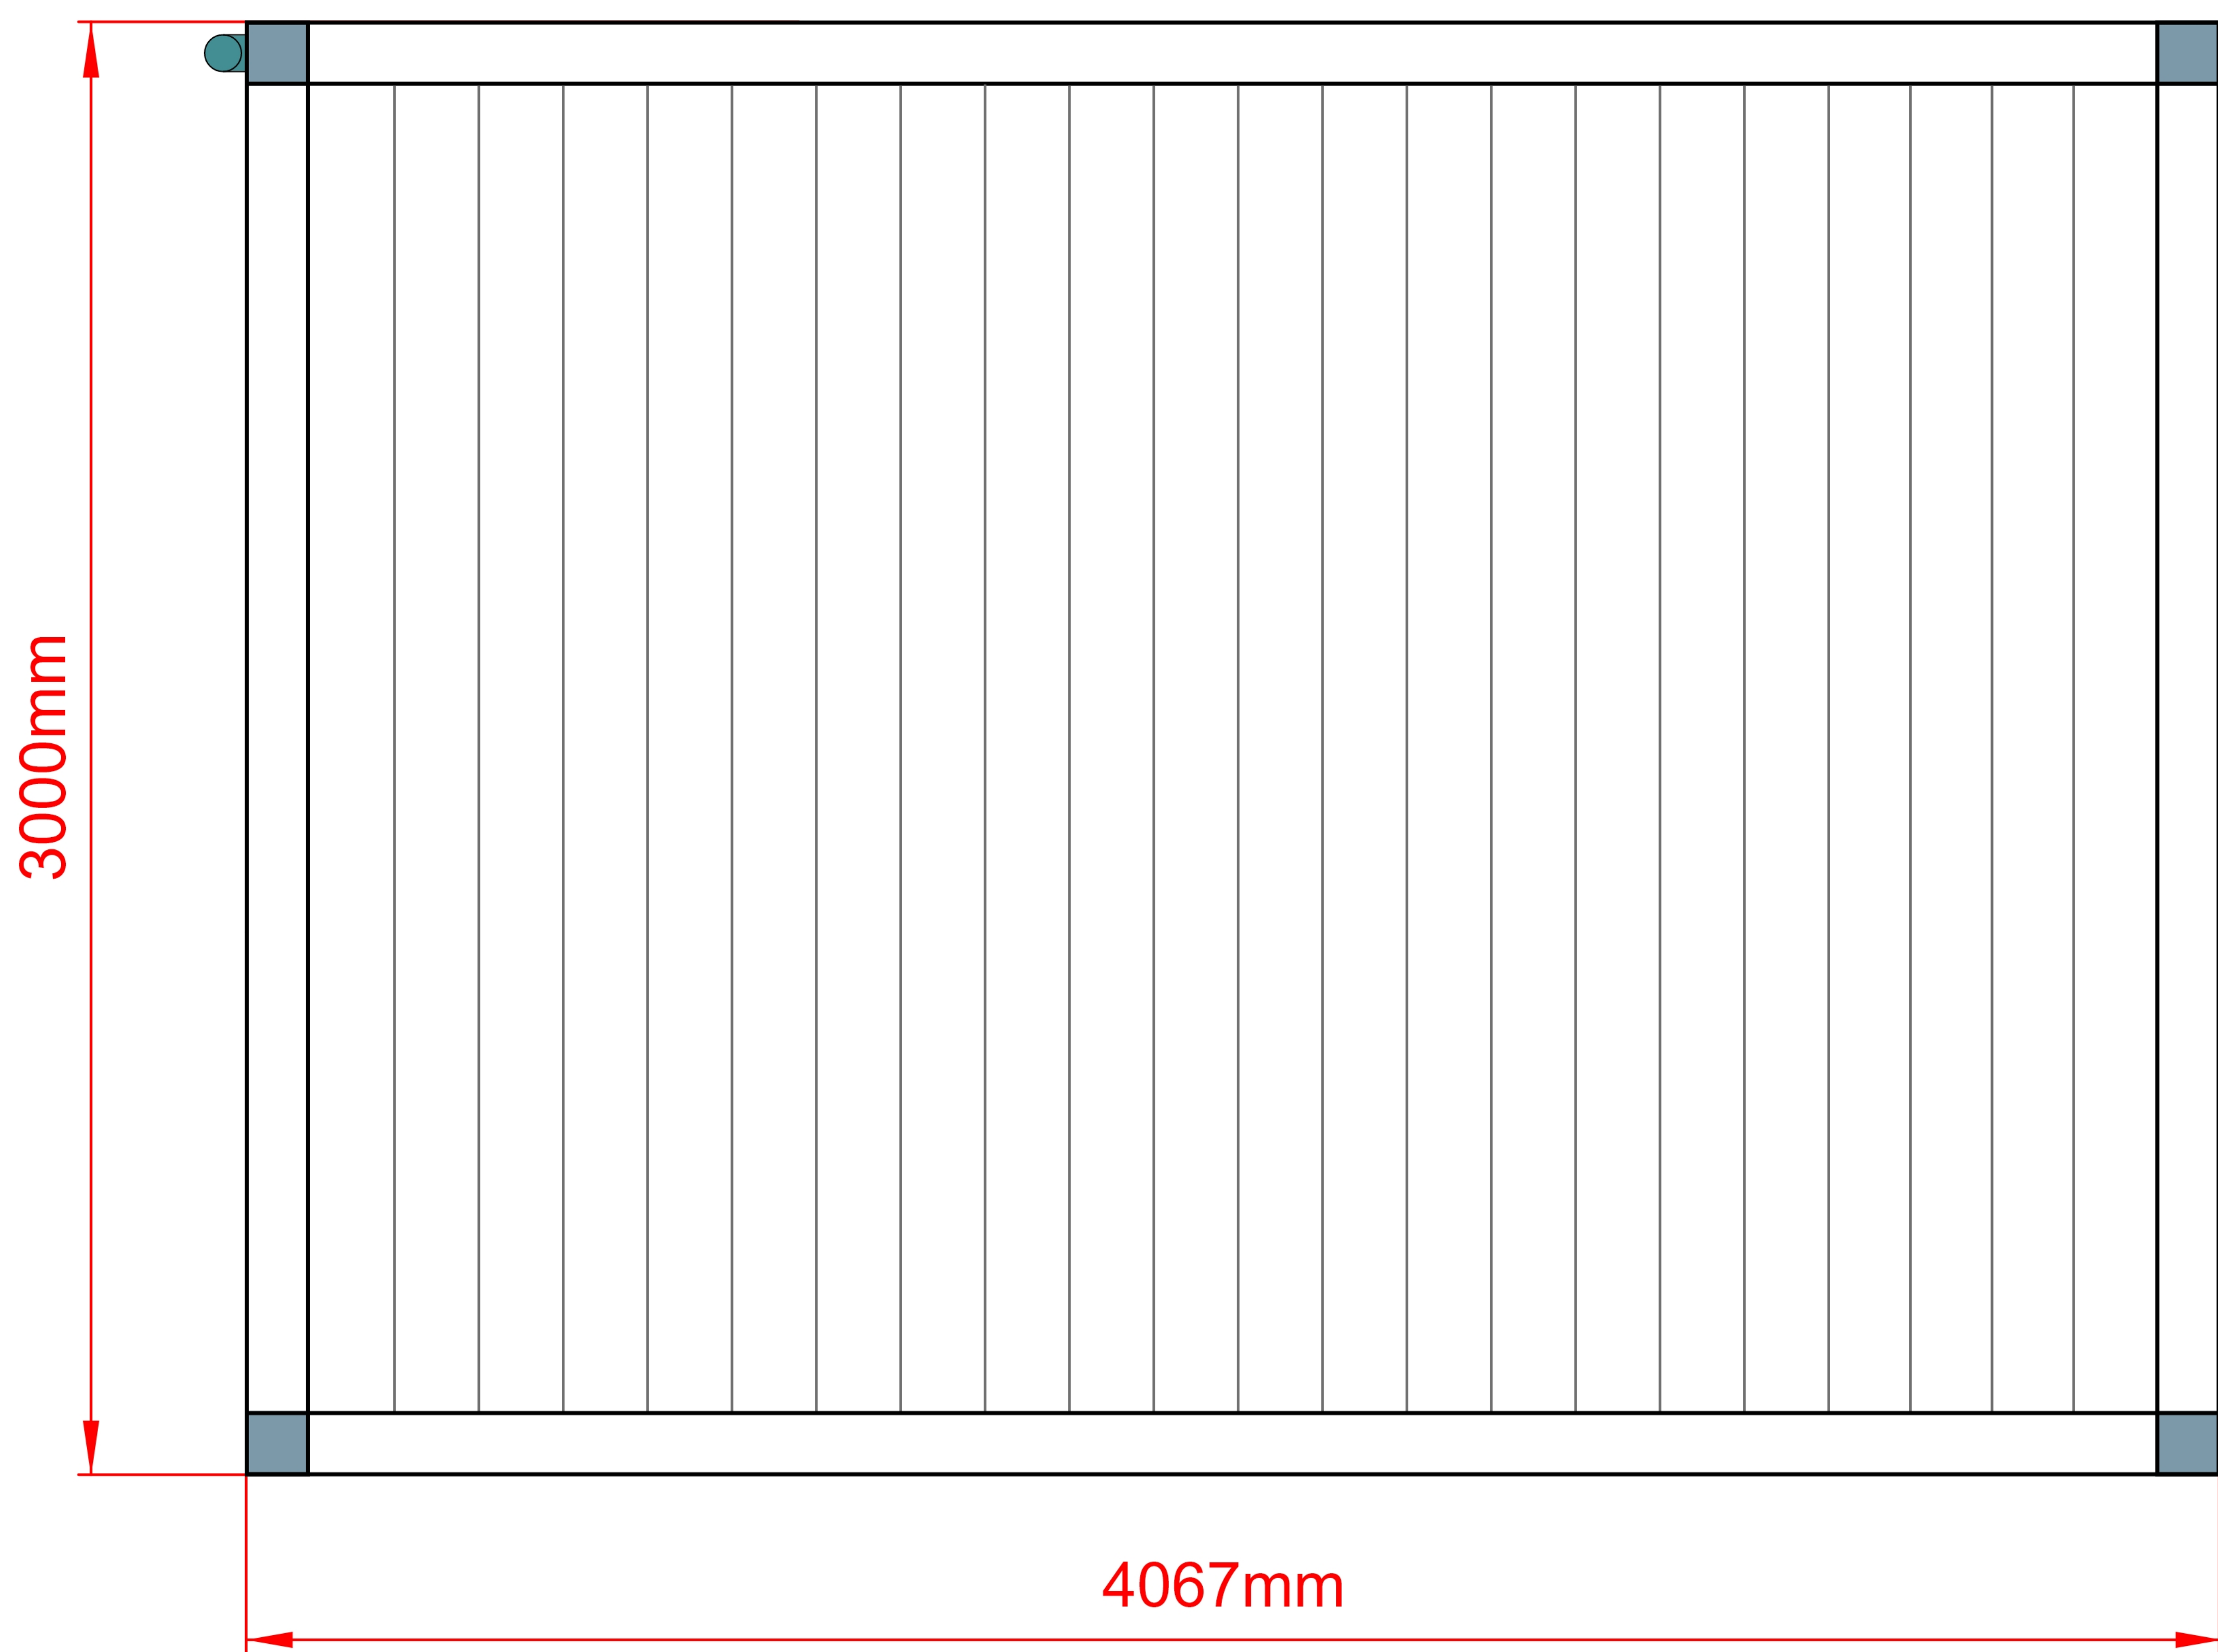

Pinela

