



Pinela Tilt

Gutter

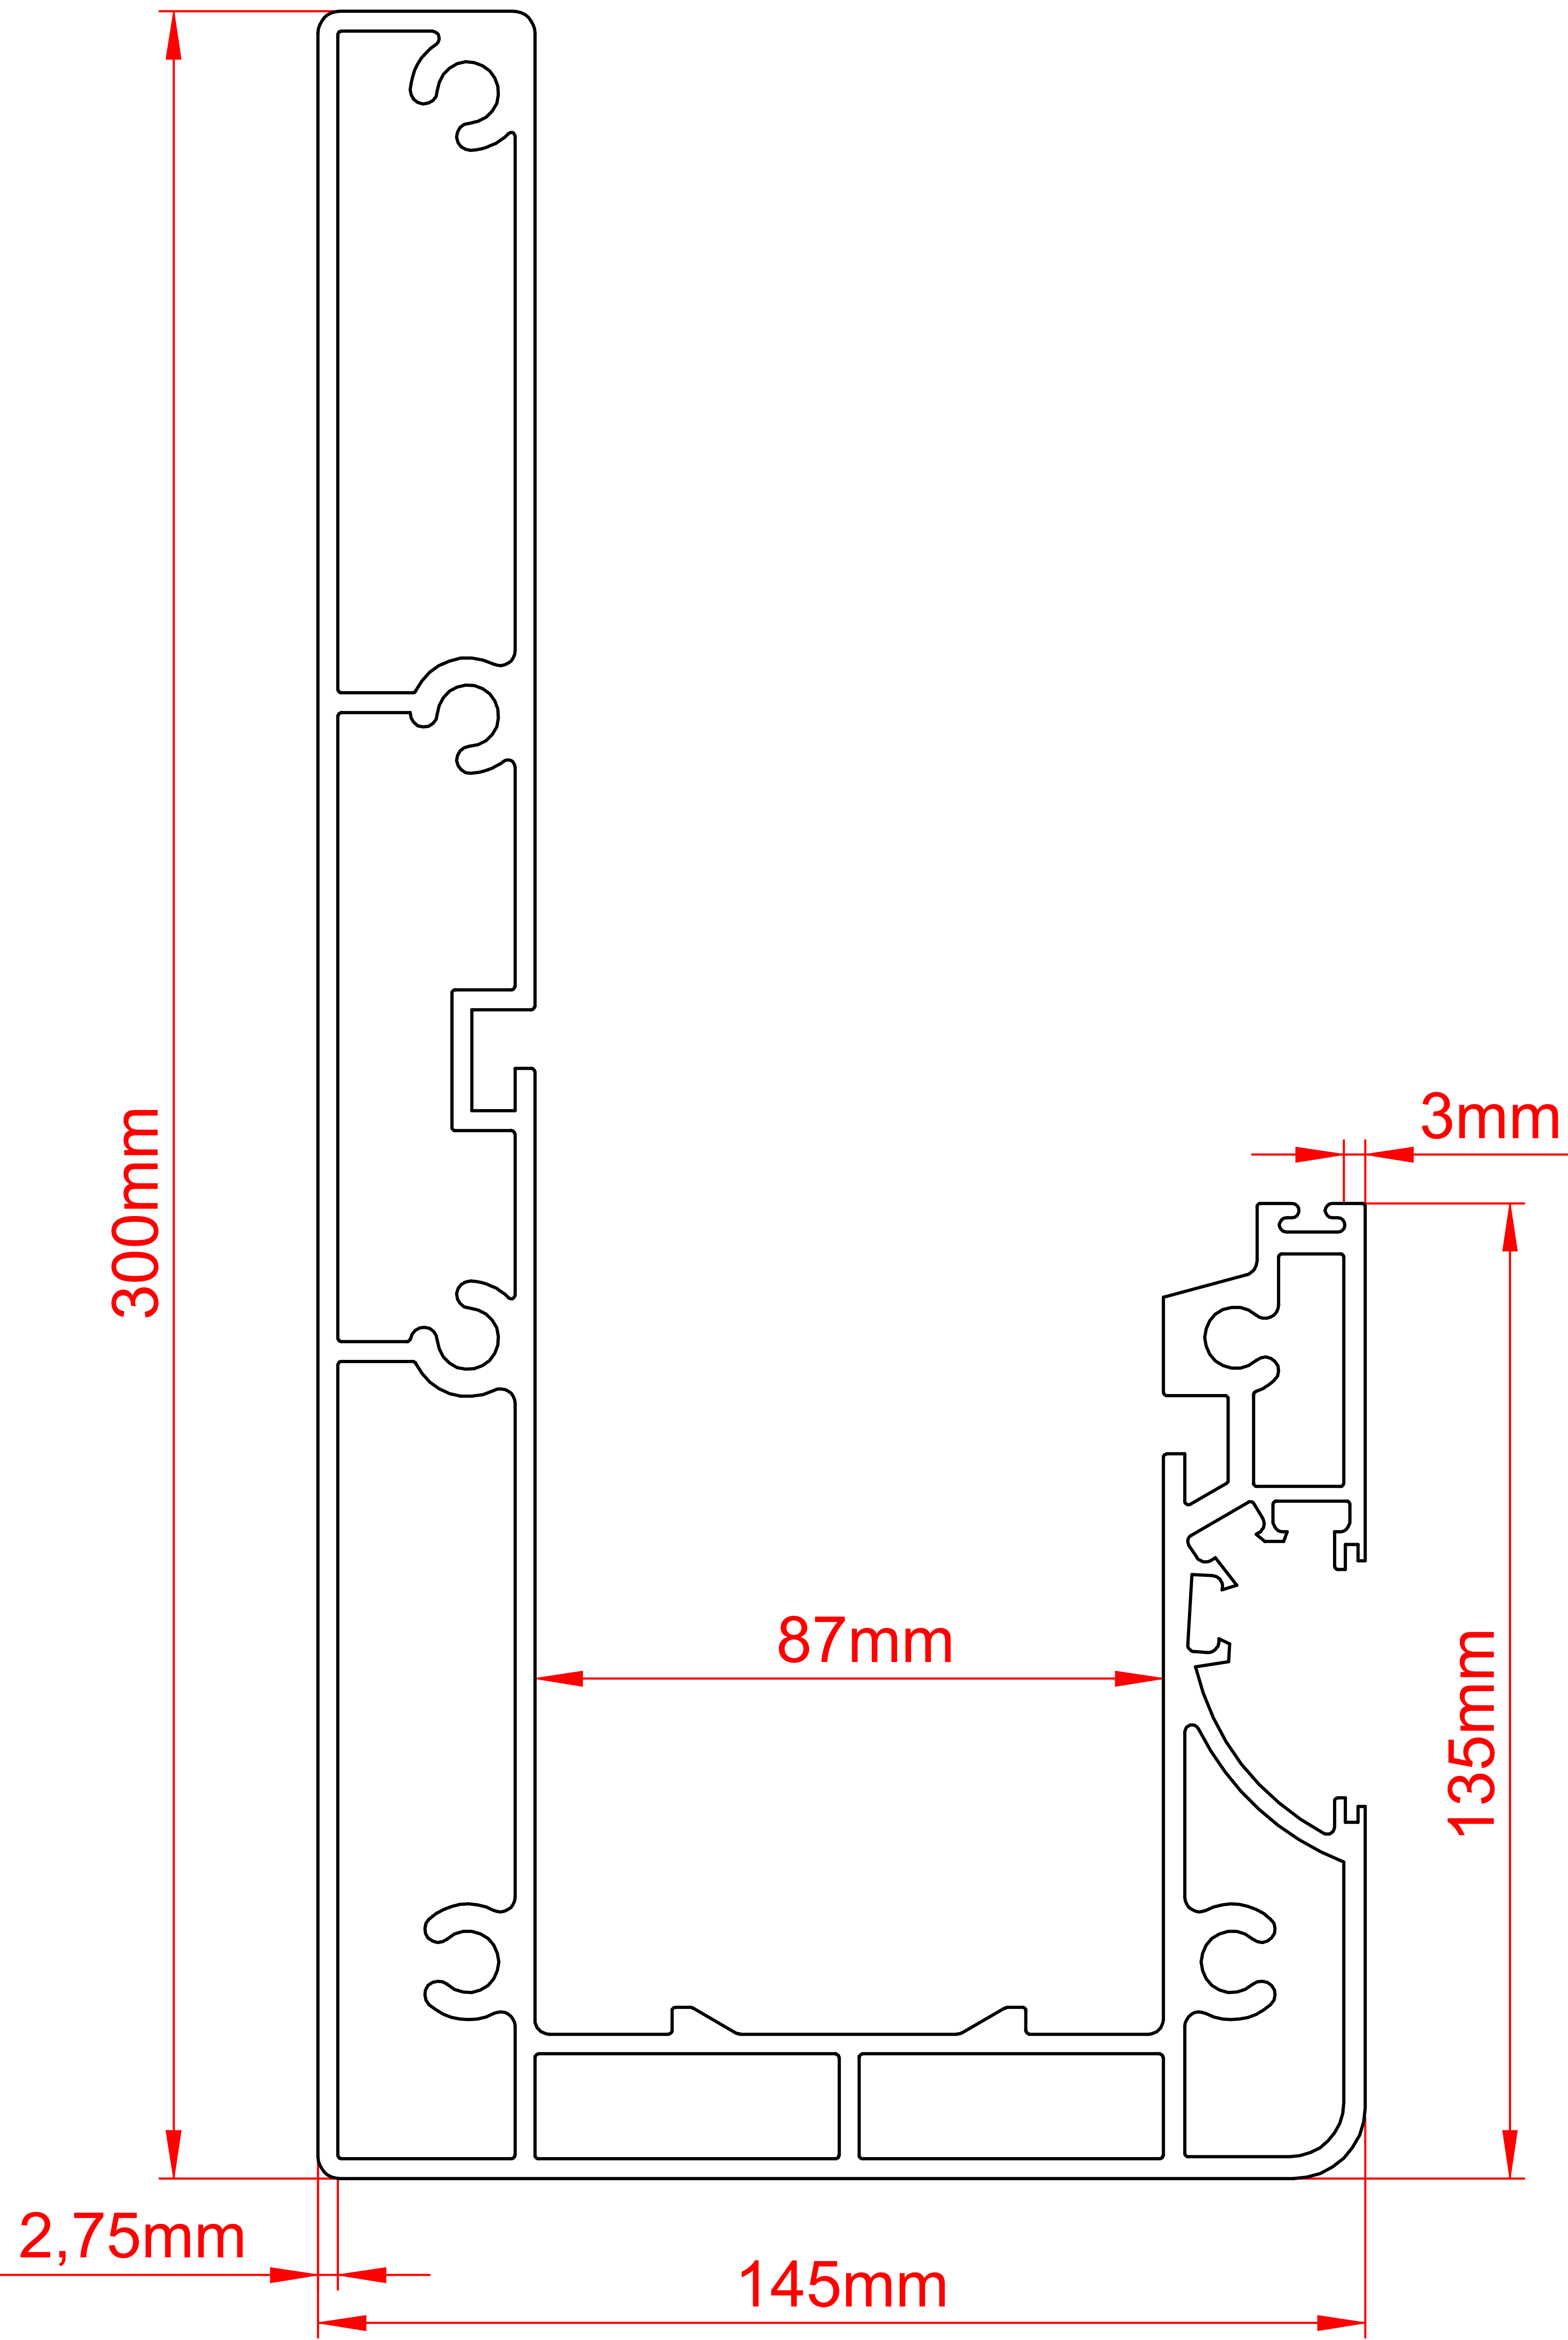


Pinela Tilt

Post

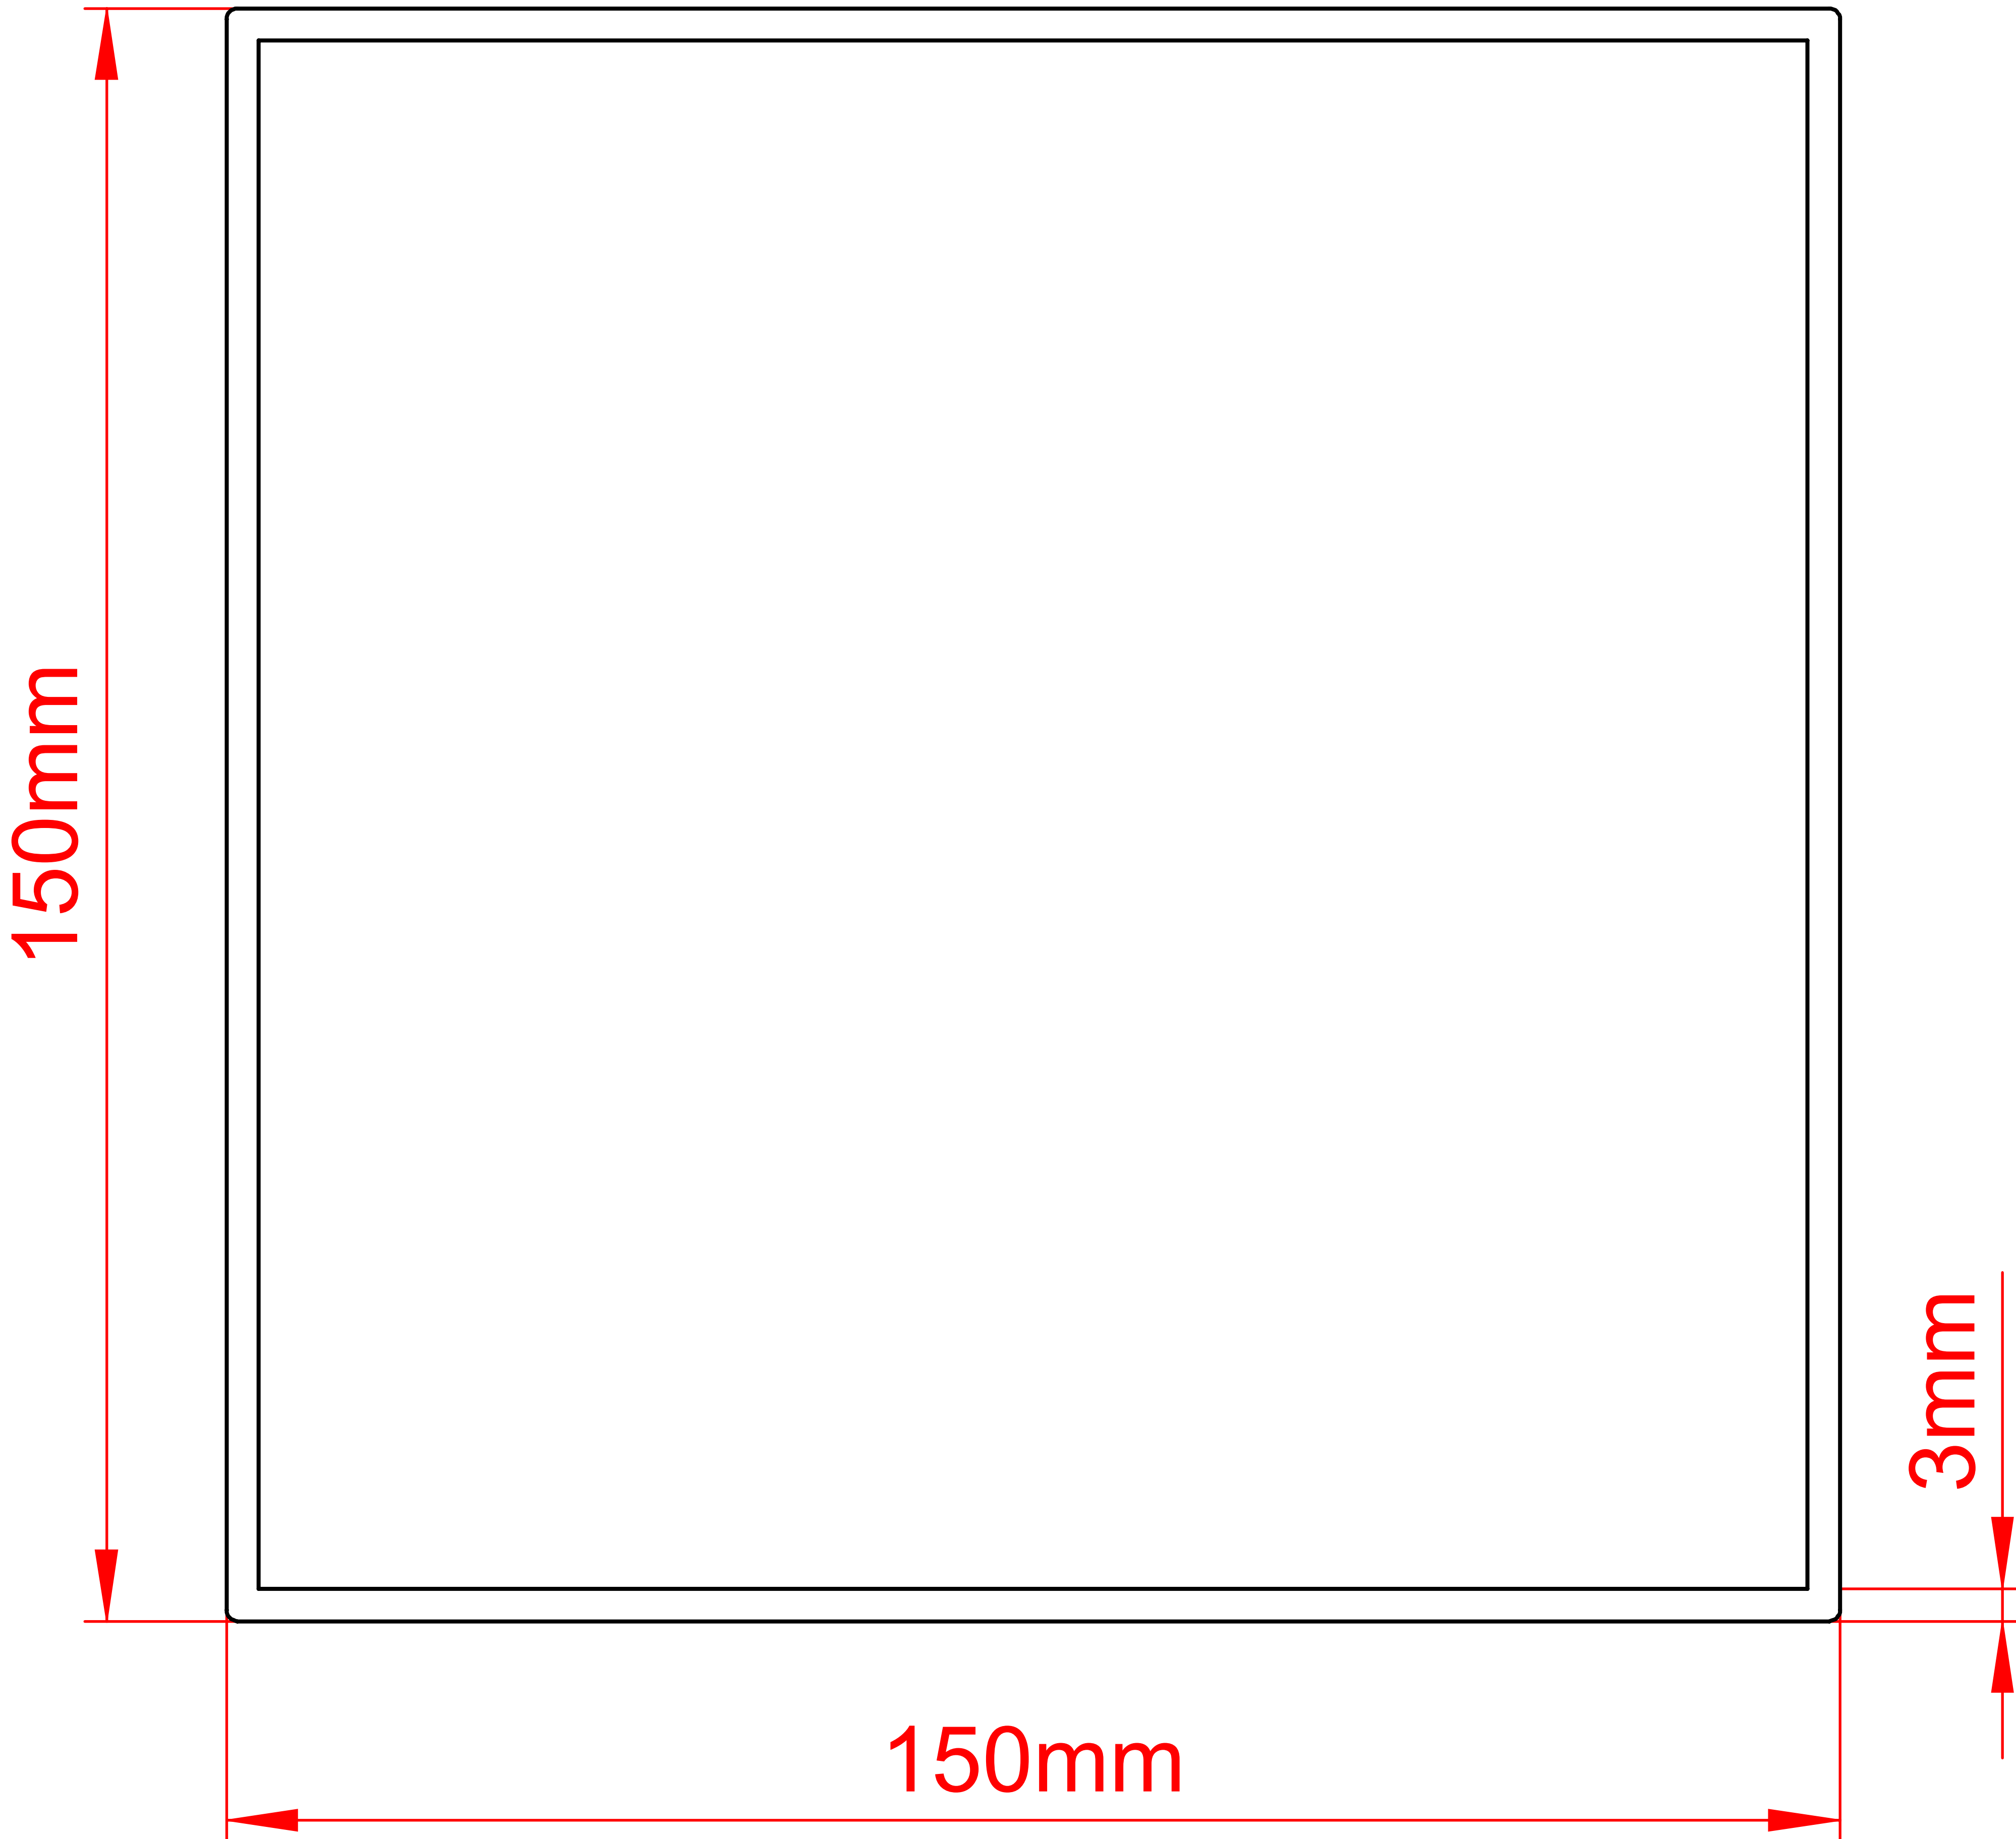


Pinela Tilt

Slat

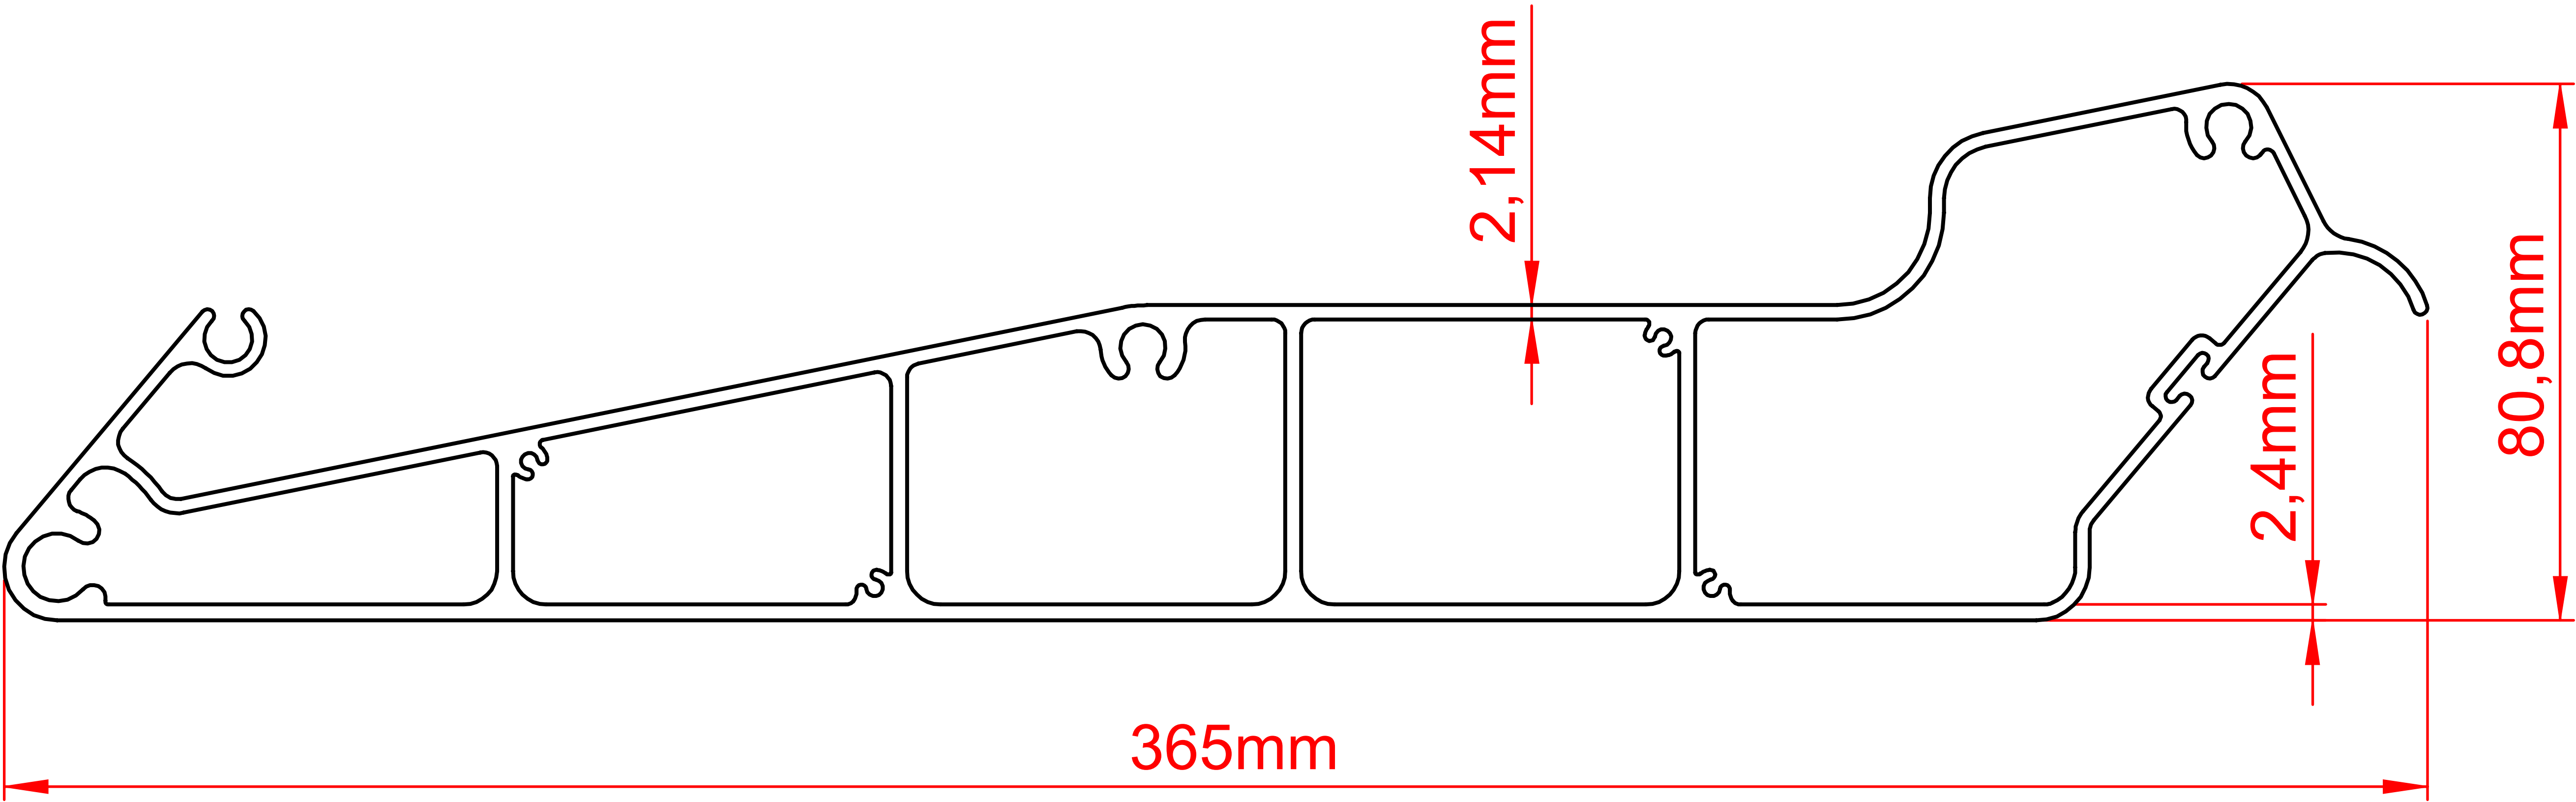


Pinela Tilt

Insert profile

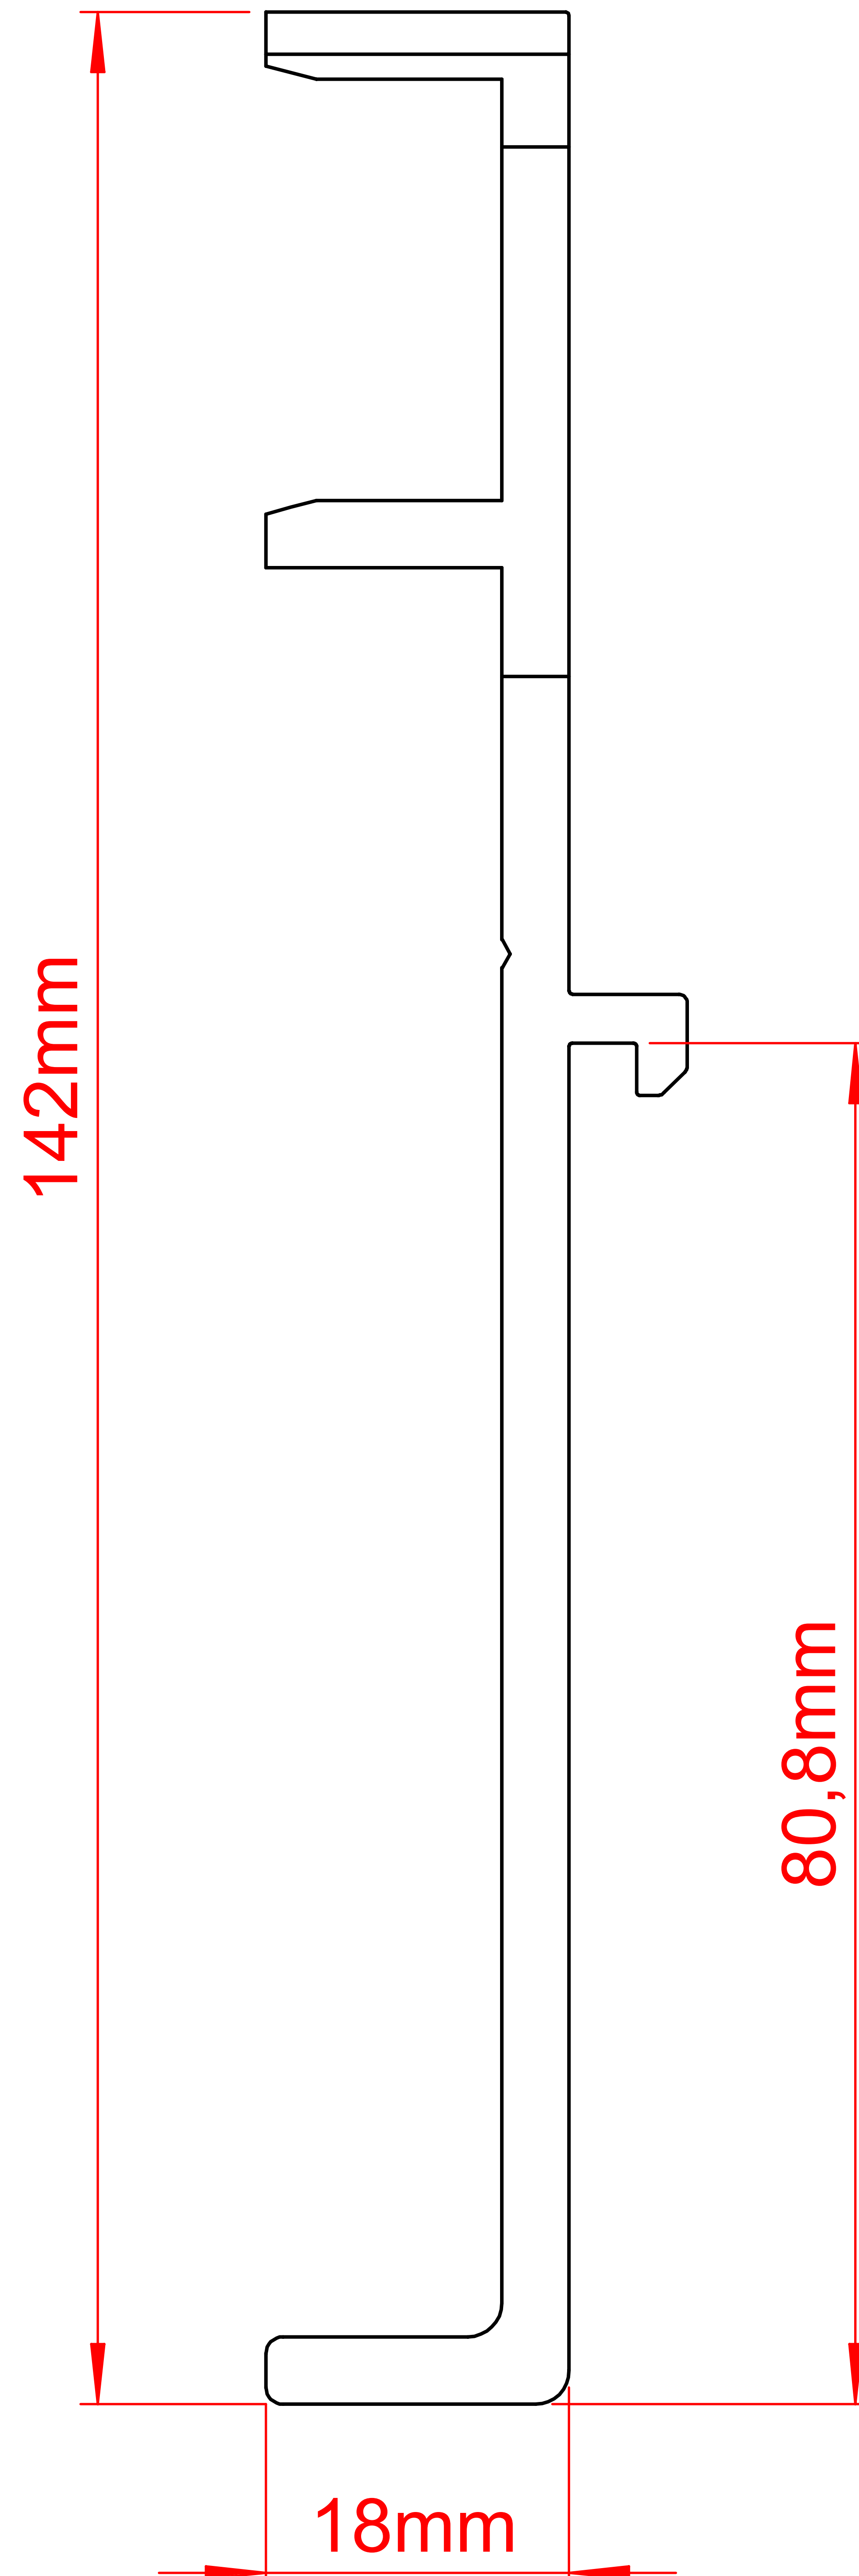


Pinela Tilt

Connecting rod

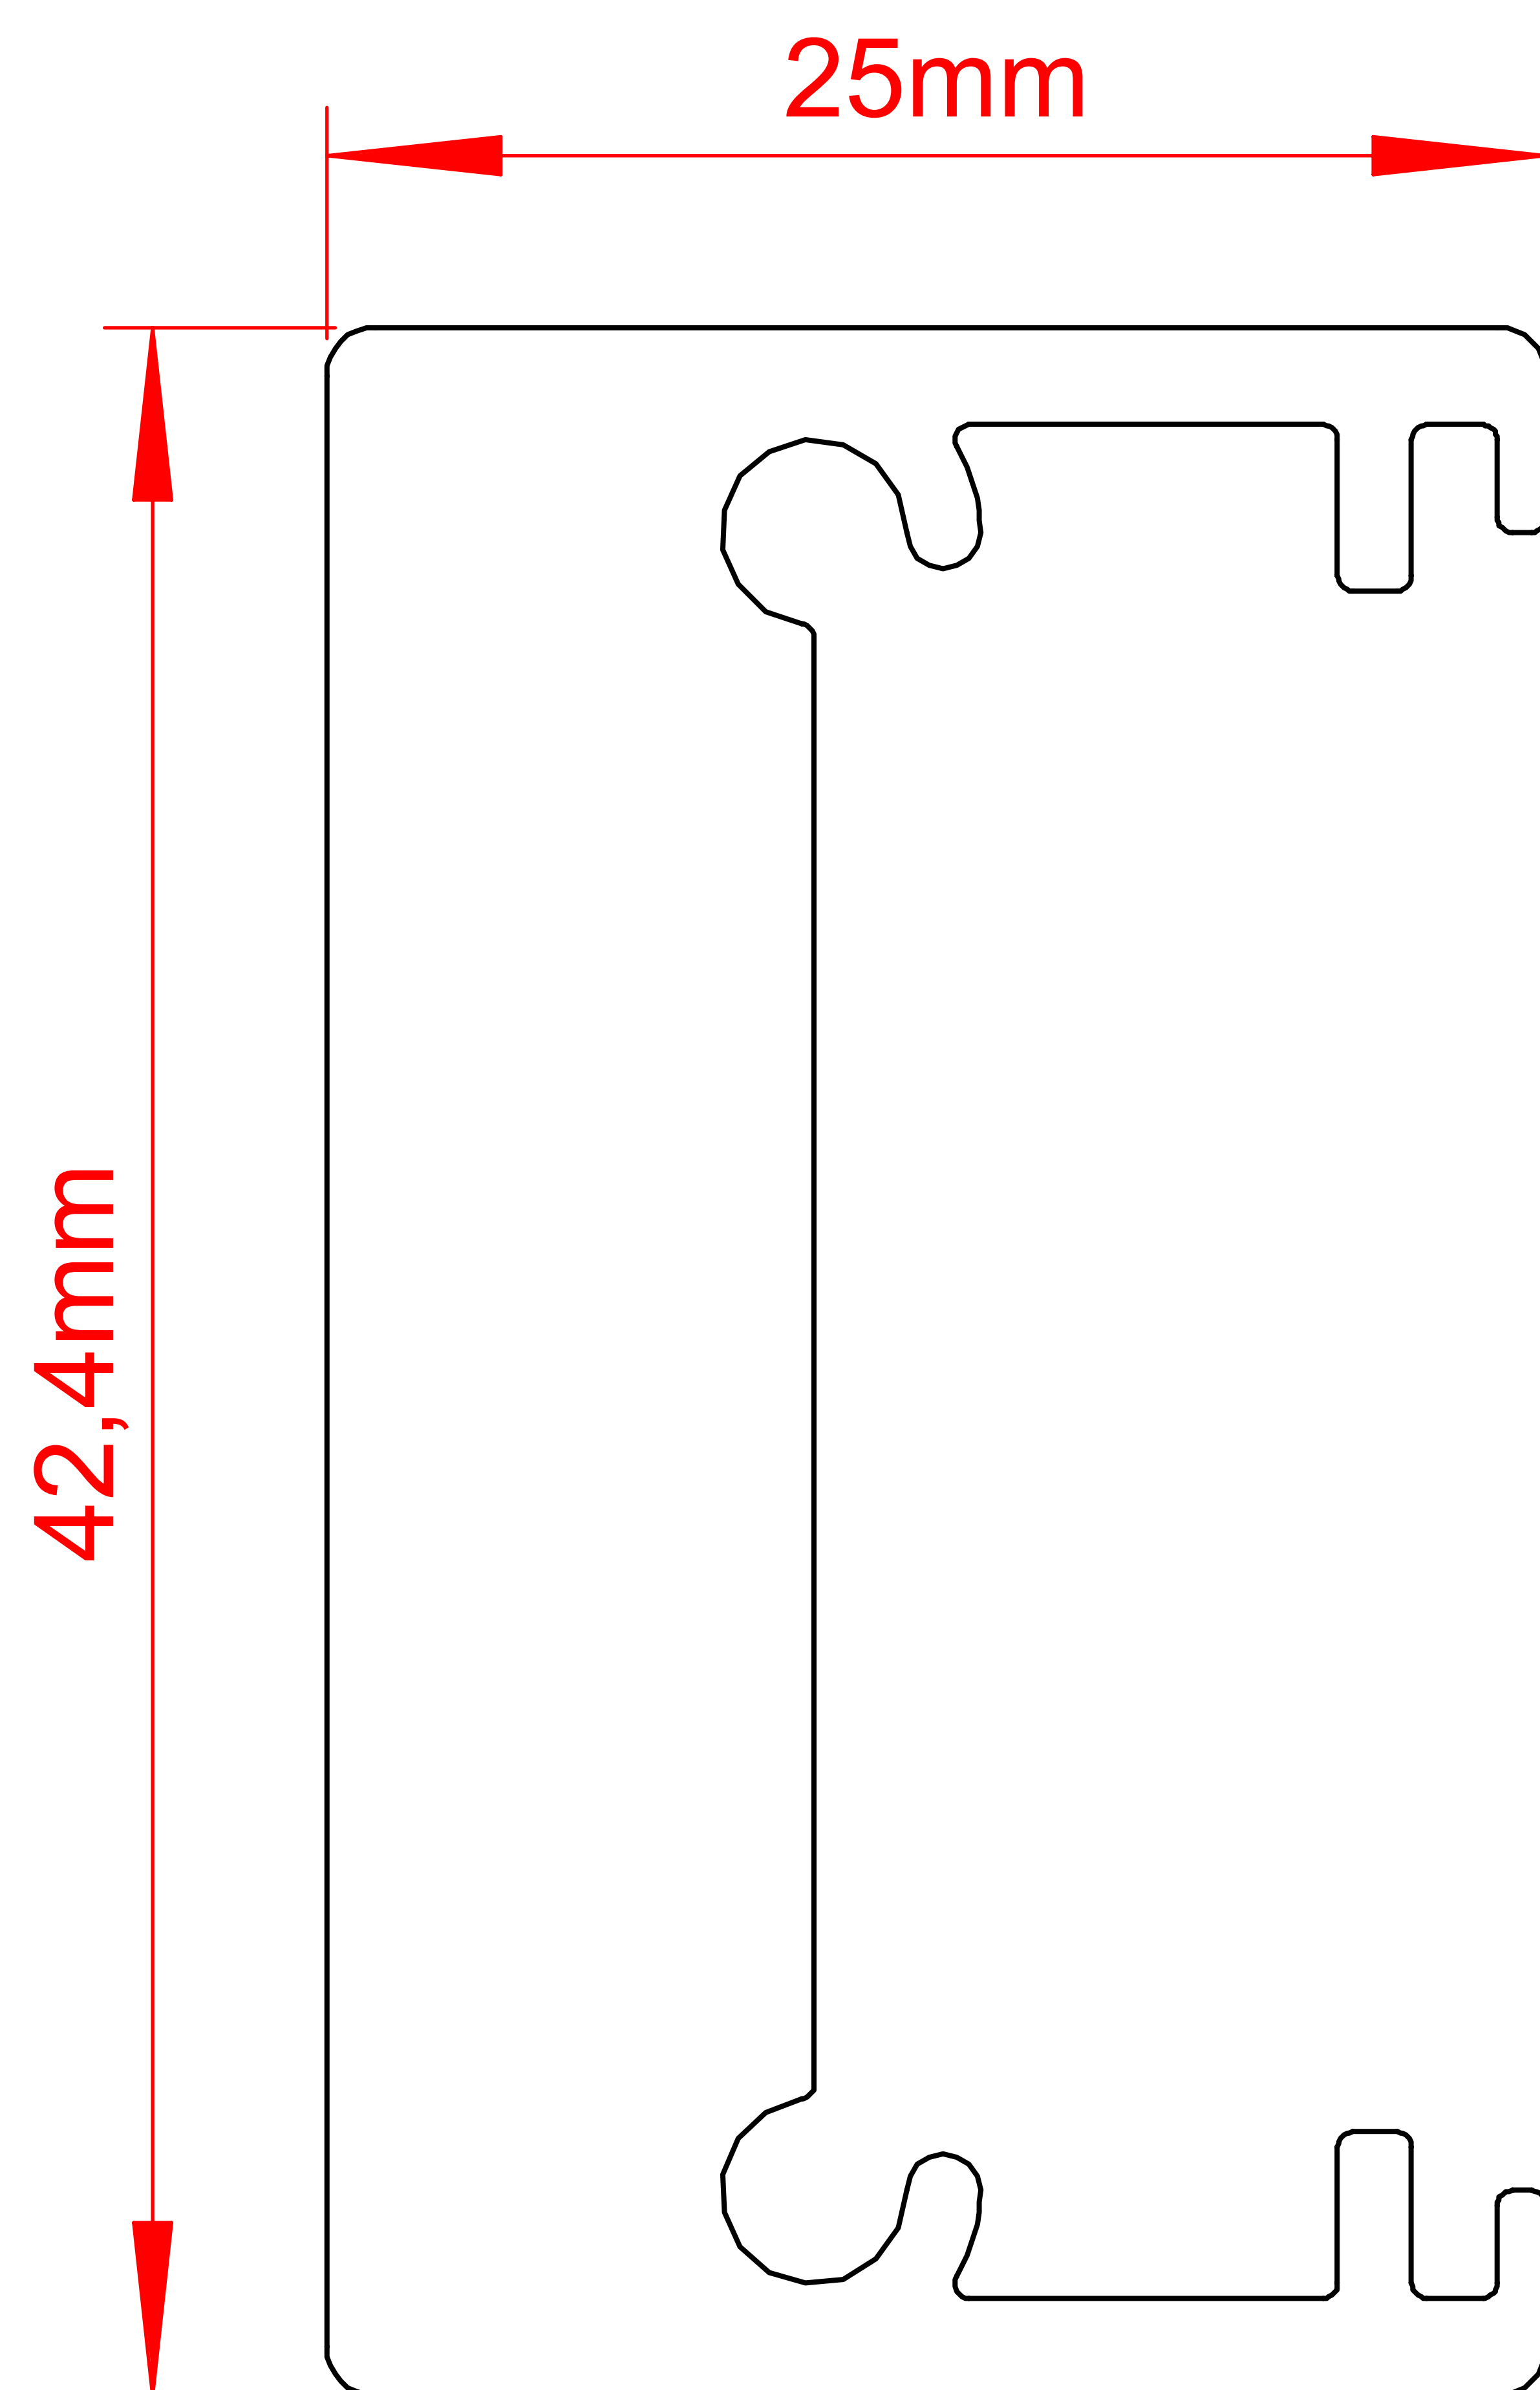

Pinela Tilt

Louvers in front of the gutter

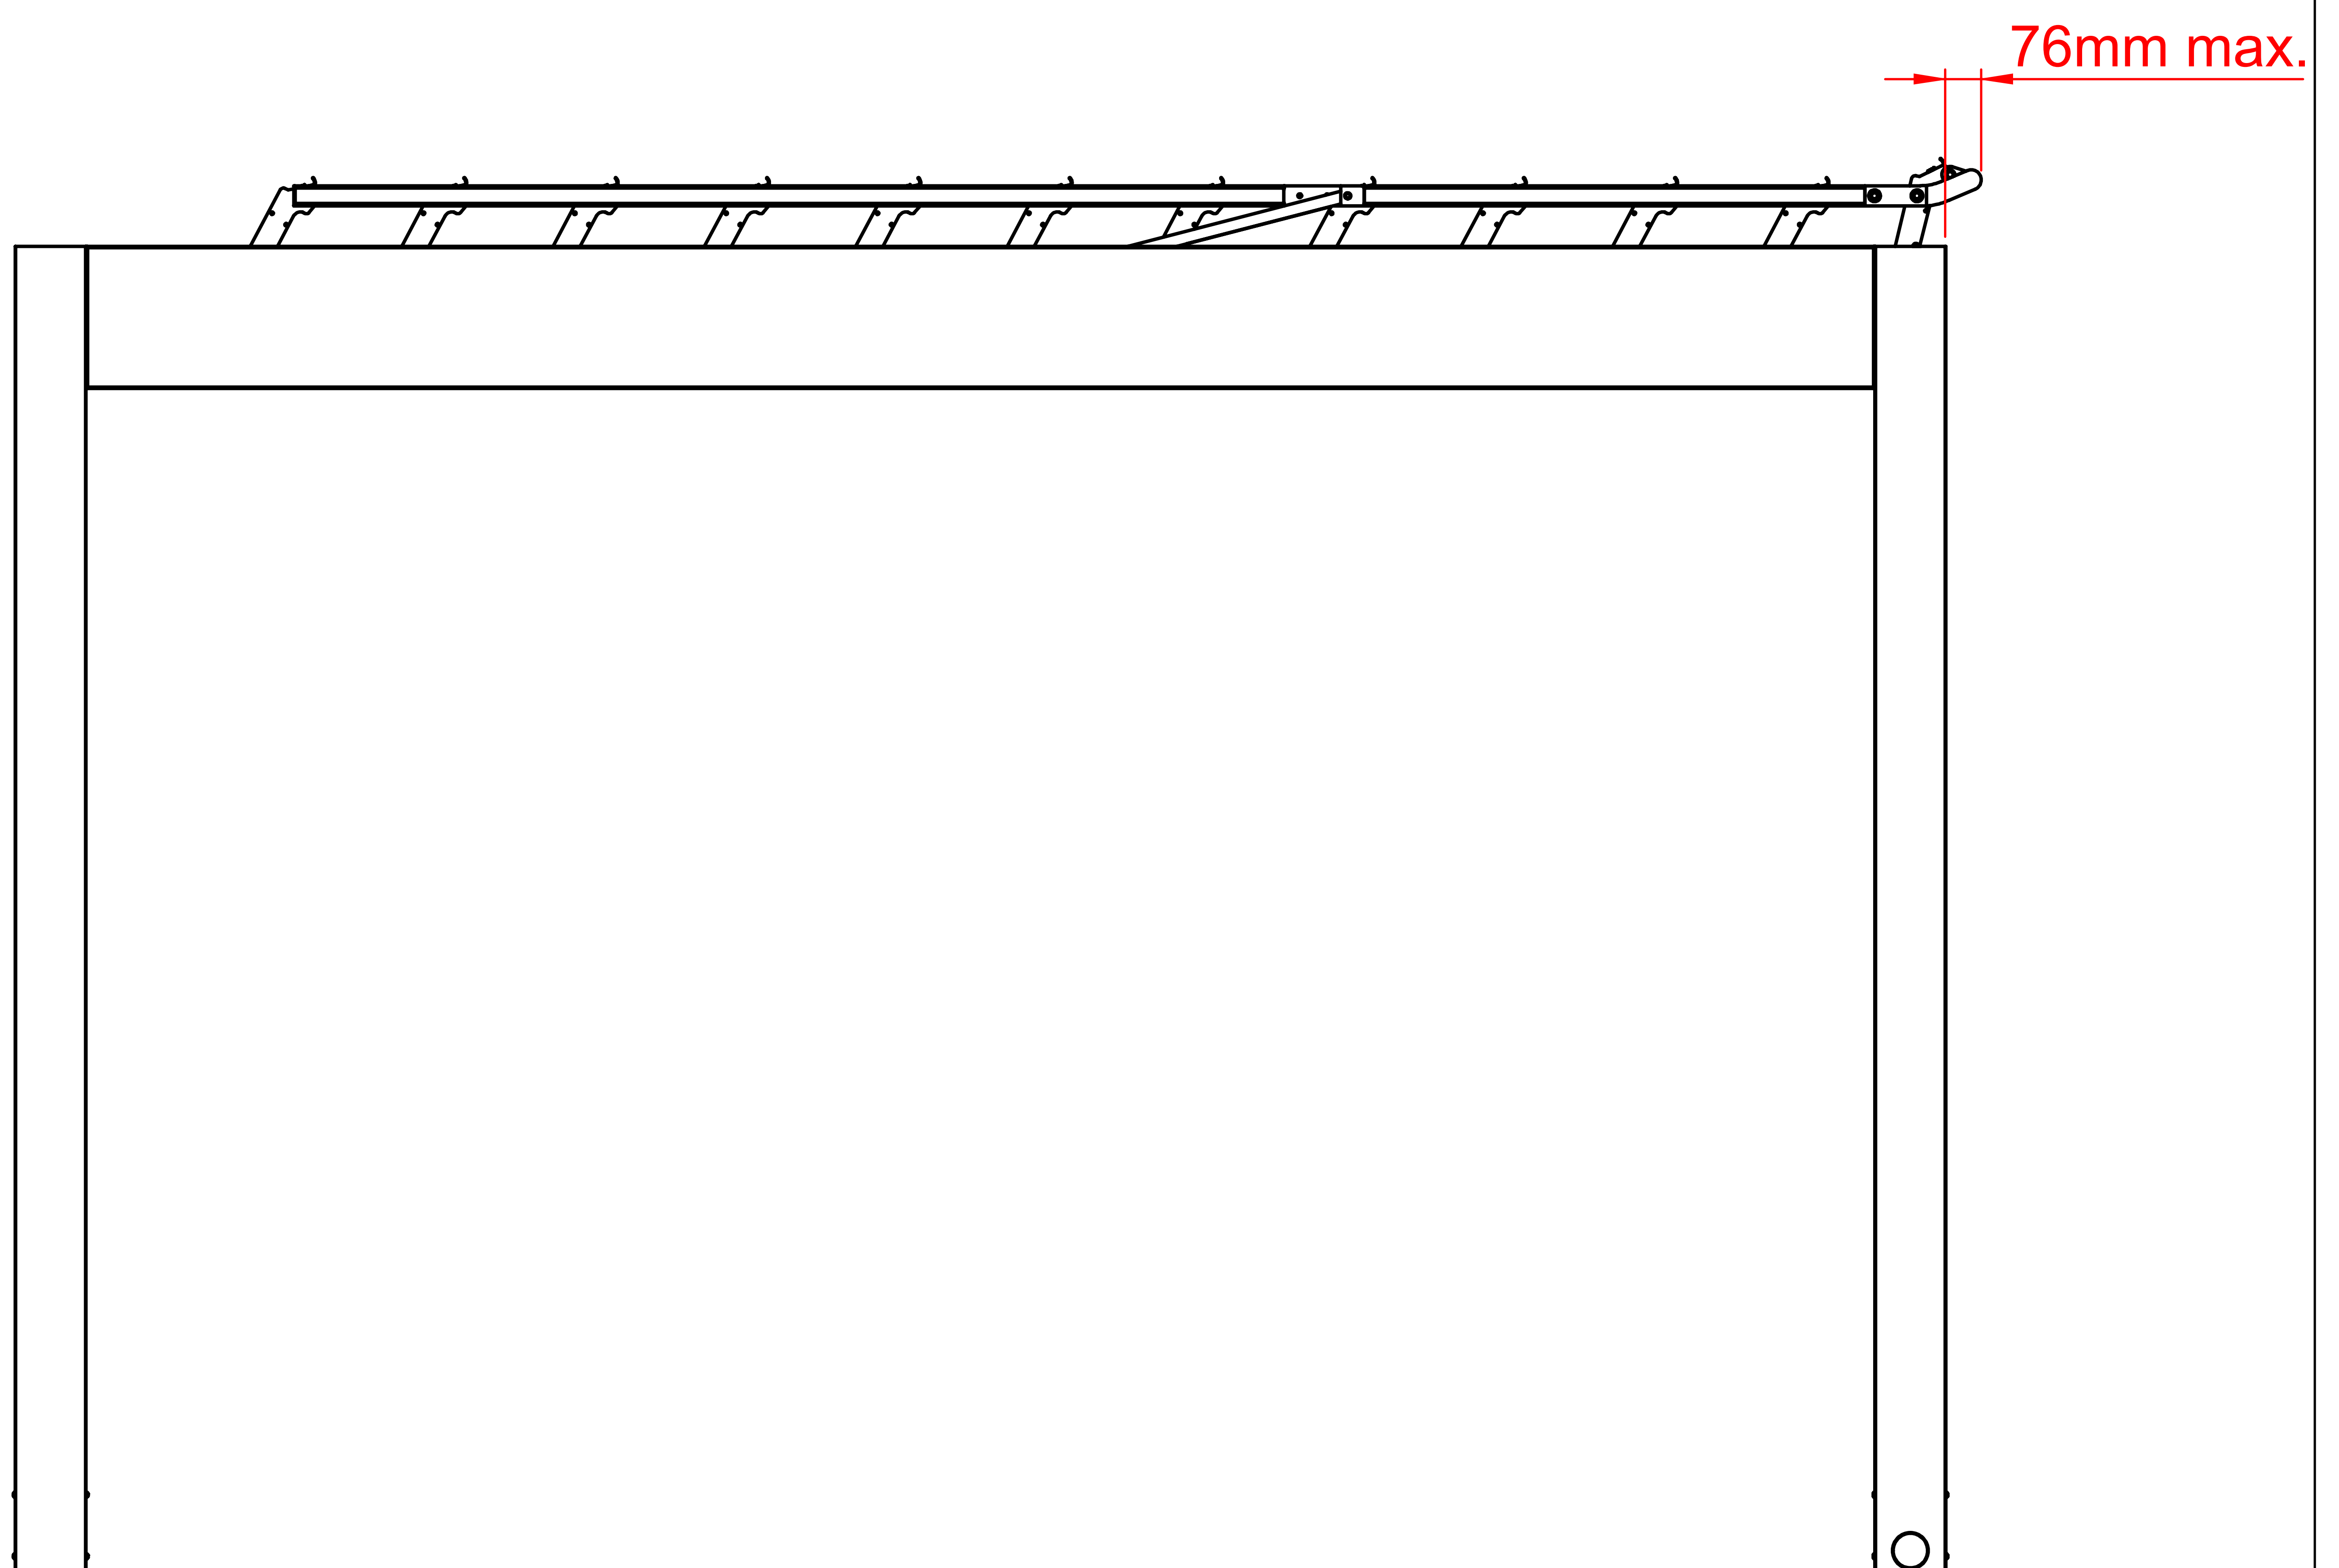

Pinela Tilt

Louvers above gutter

