




Verdeca

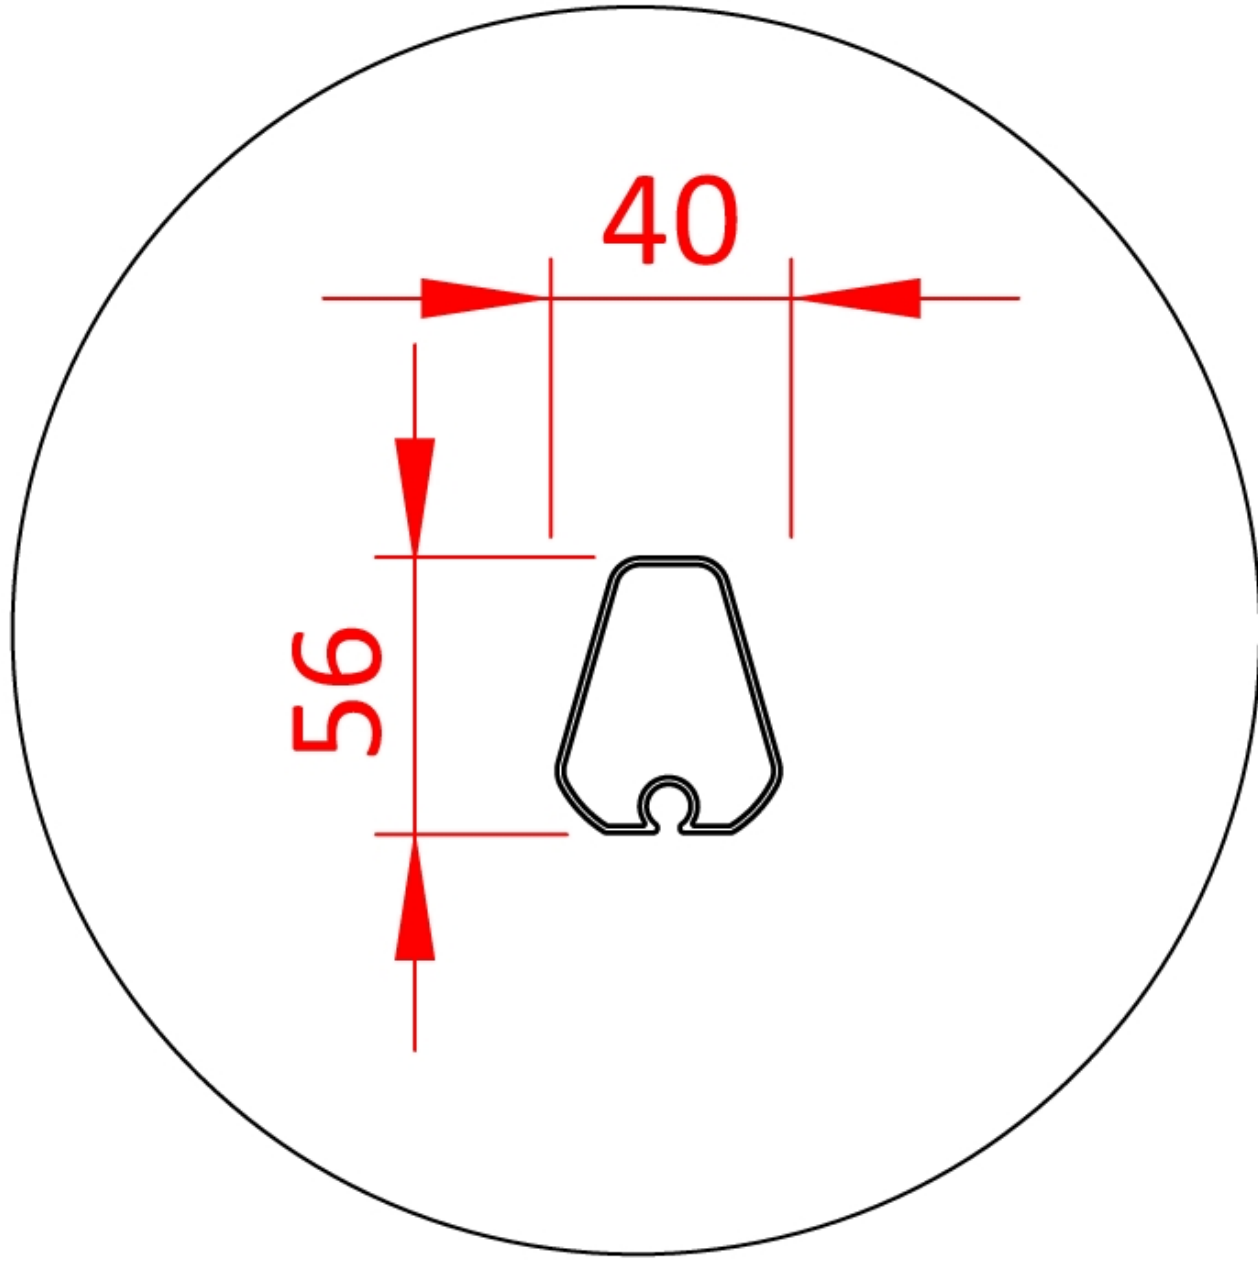


Fabric Support Profile
(Double)

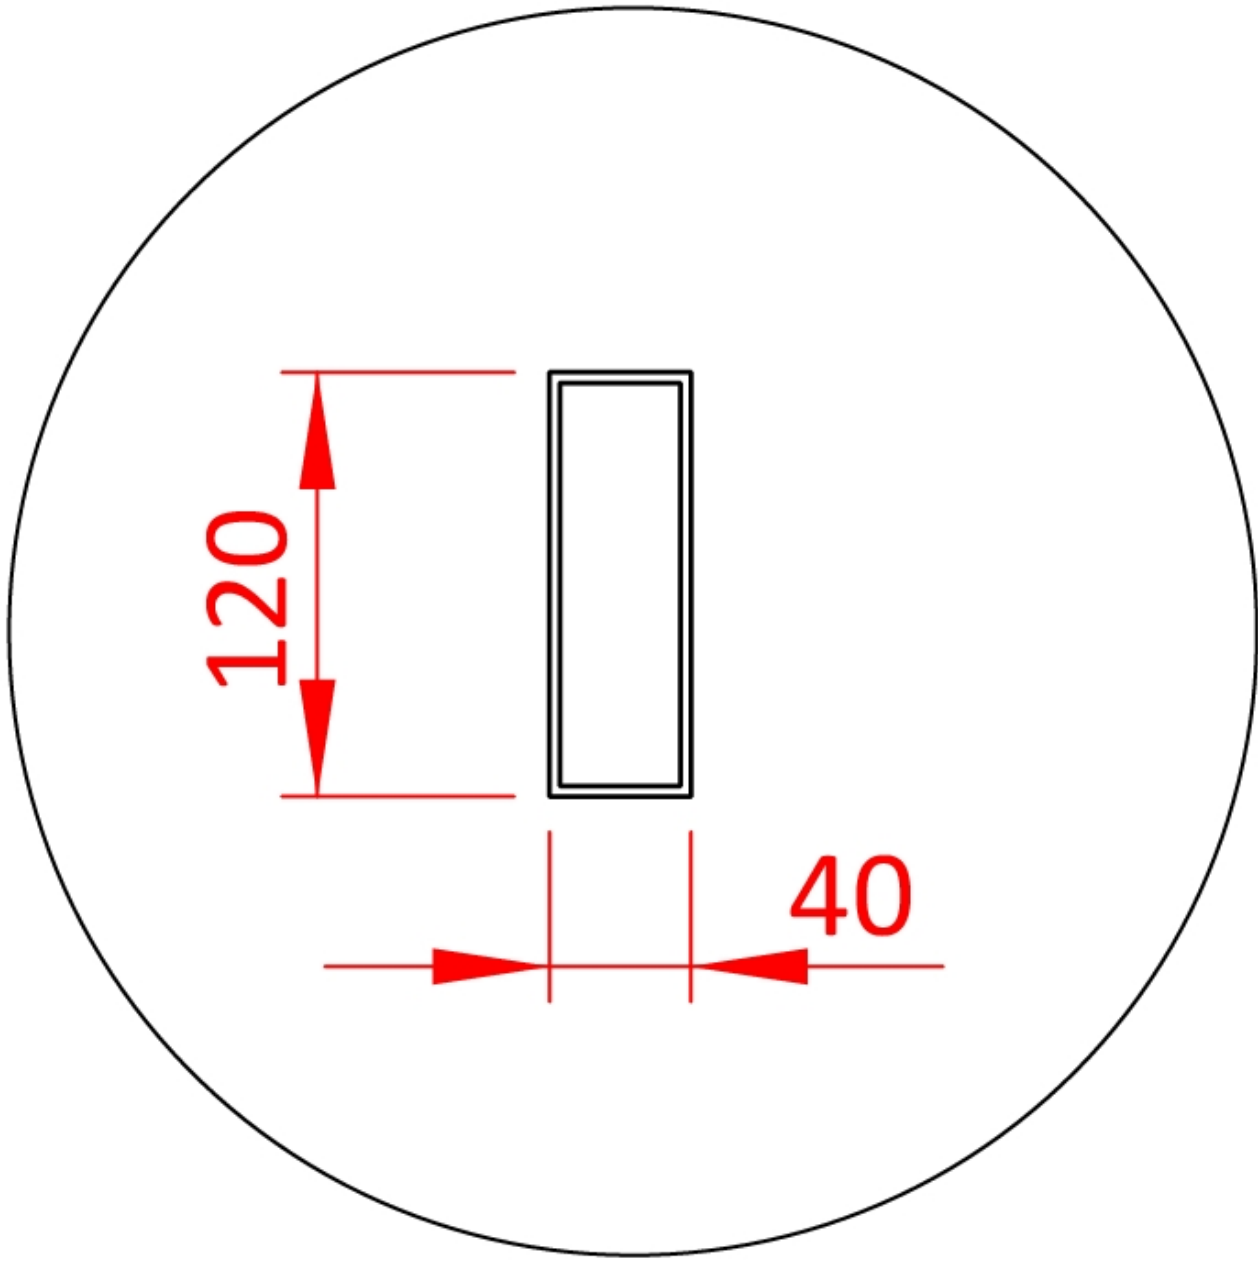



Back Beam

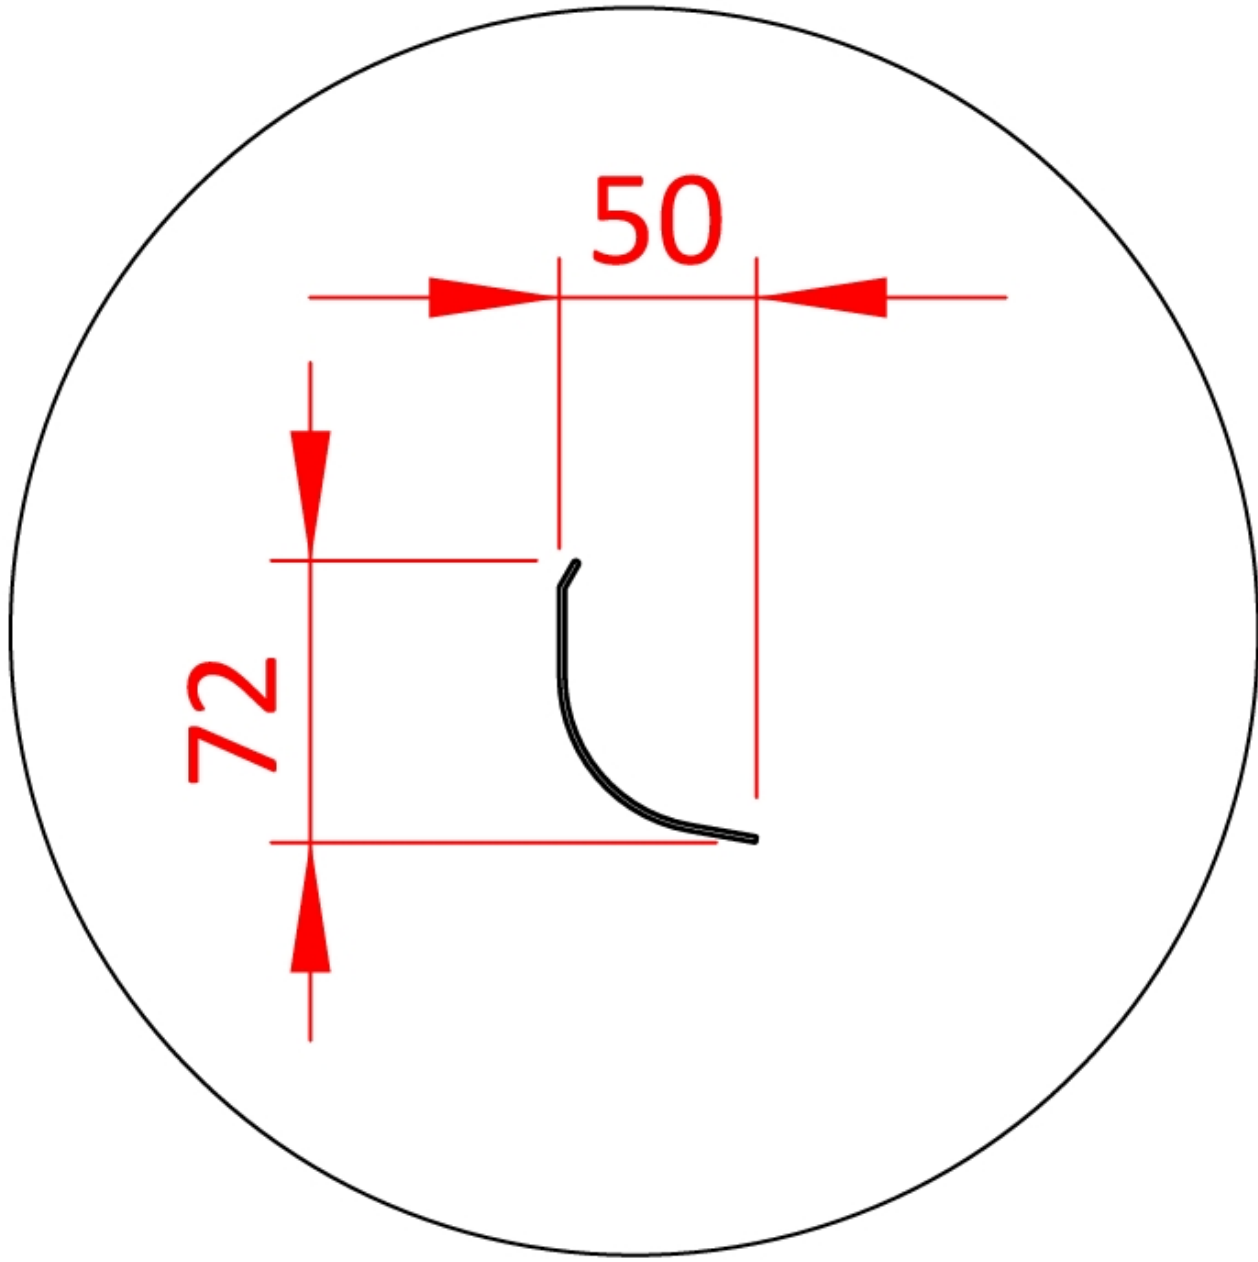


Wall Finish

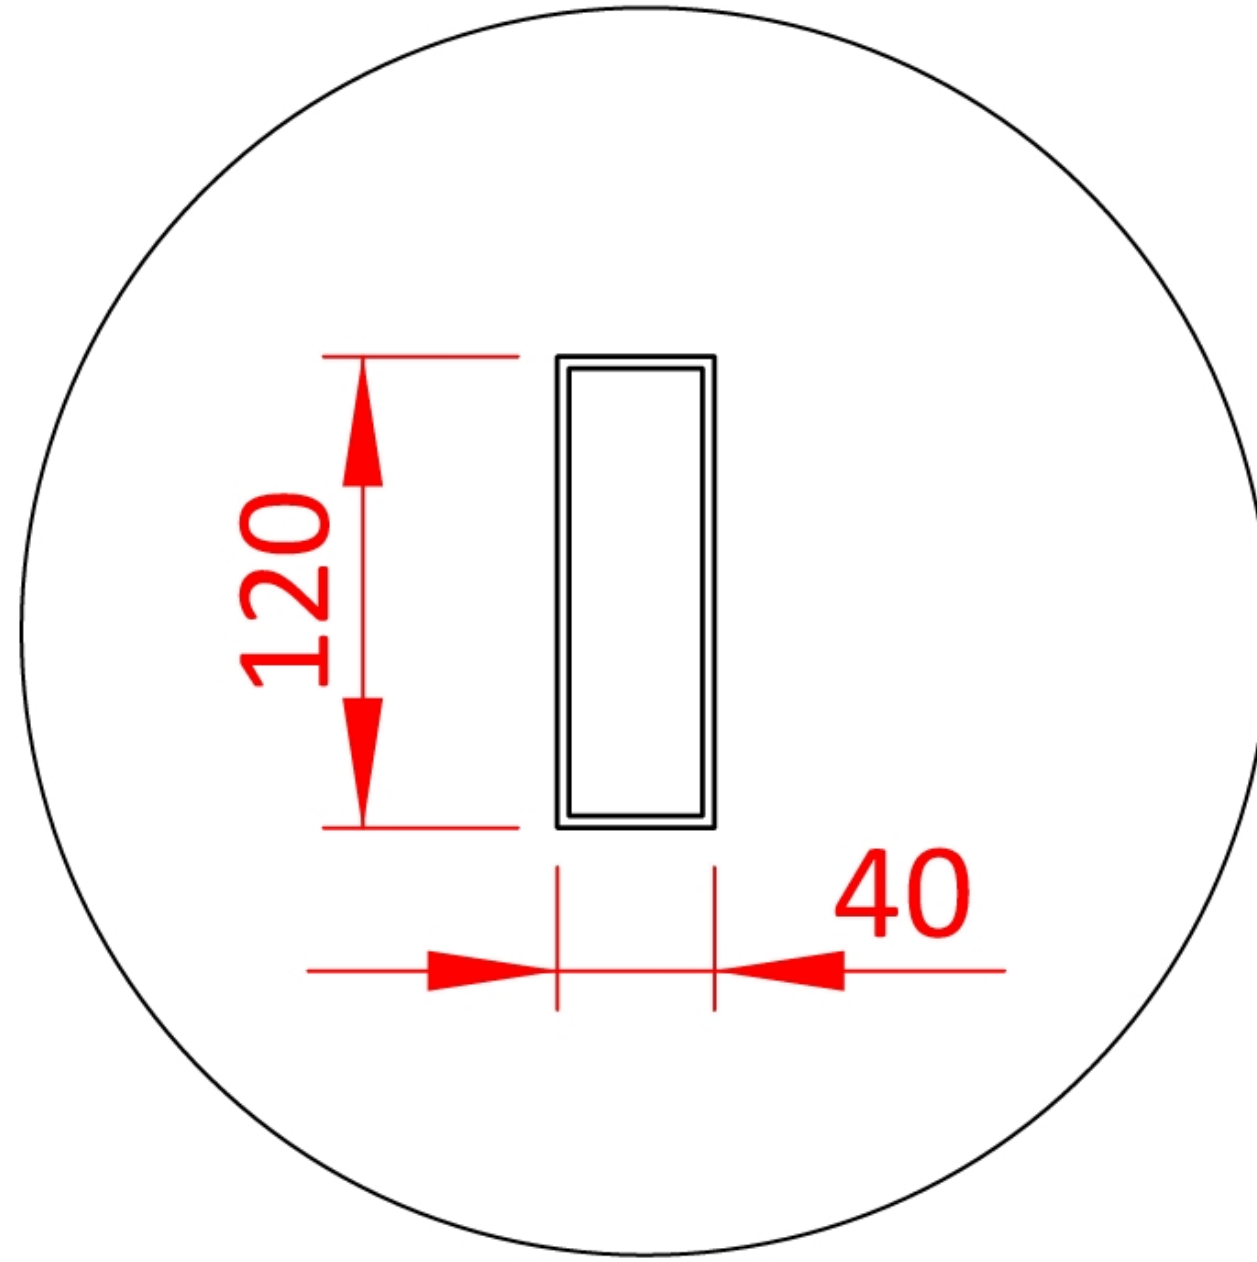


Cross Beam

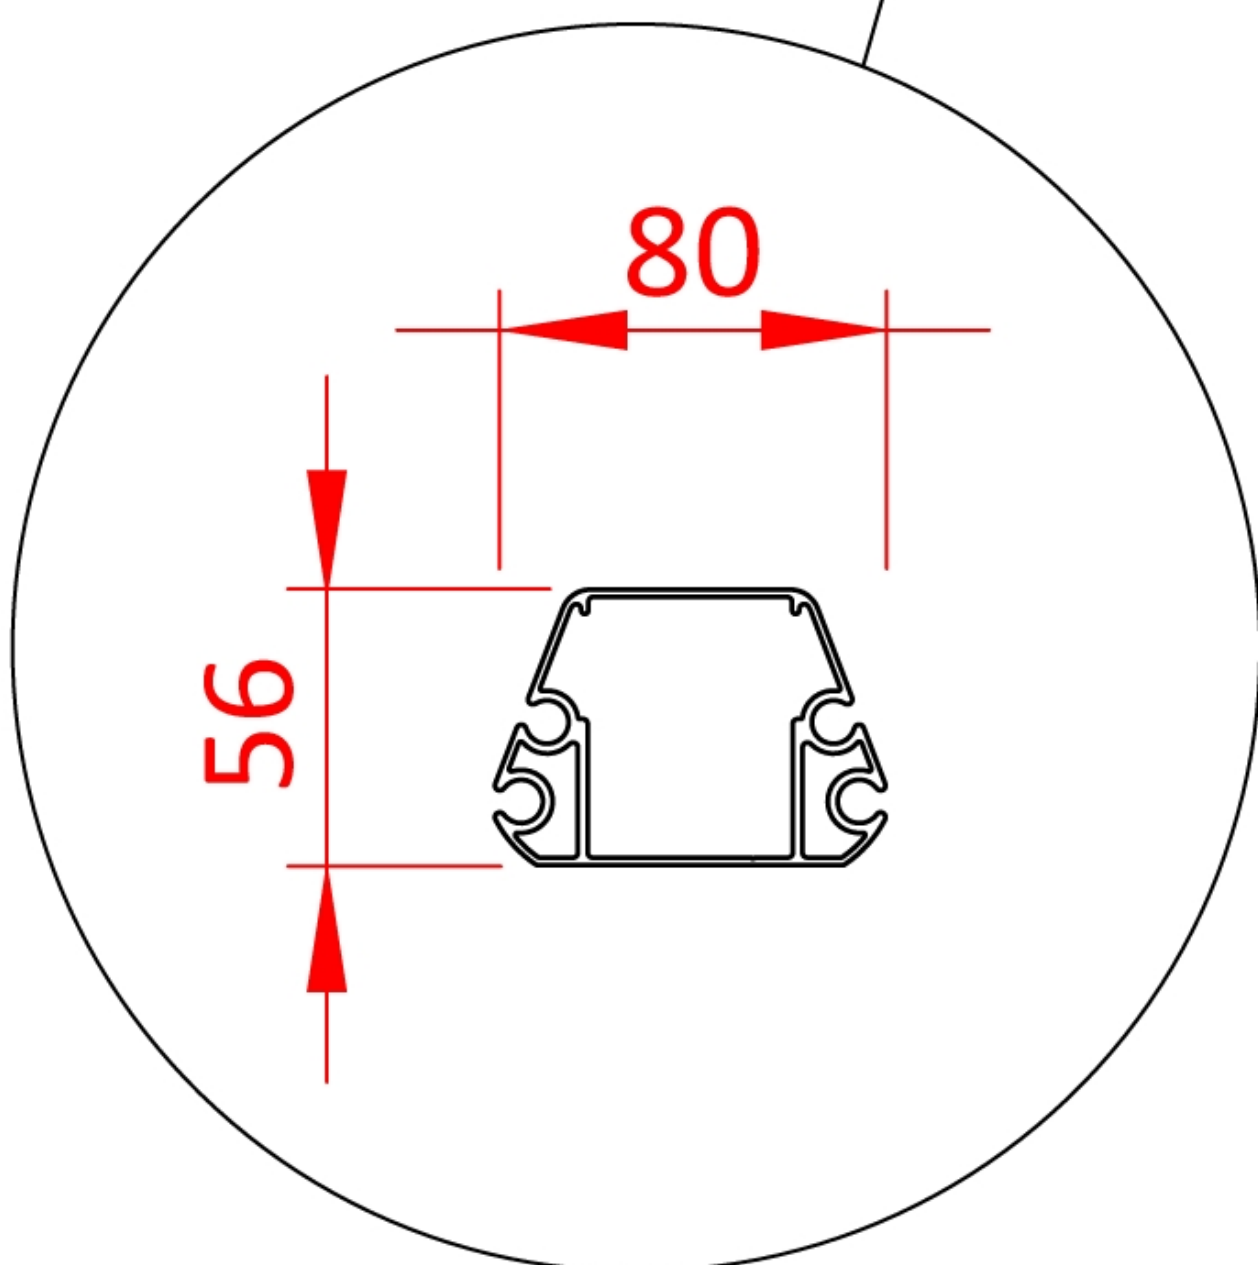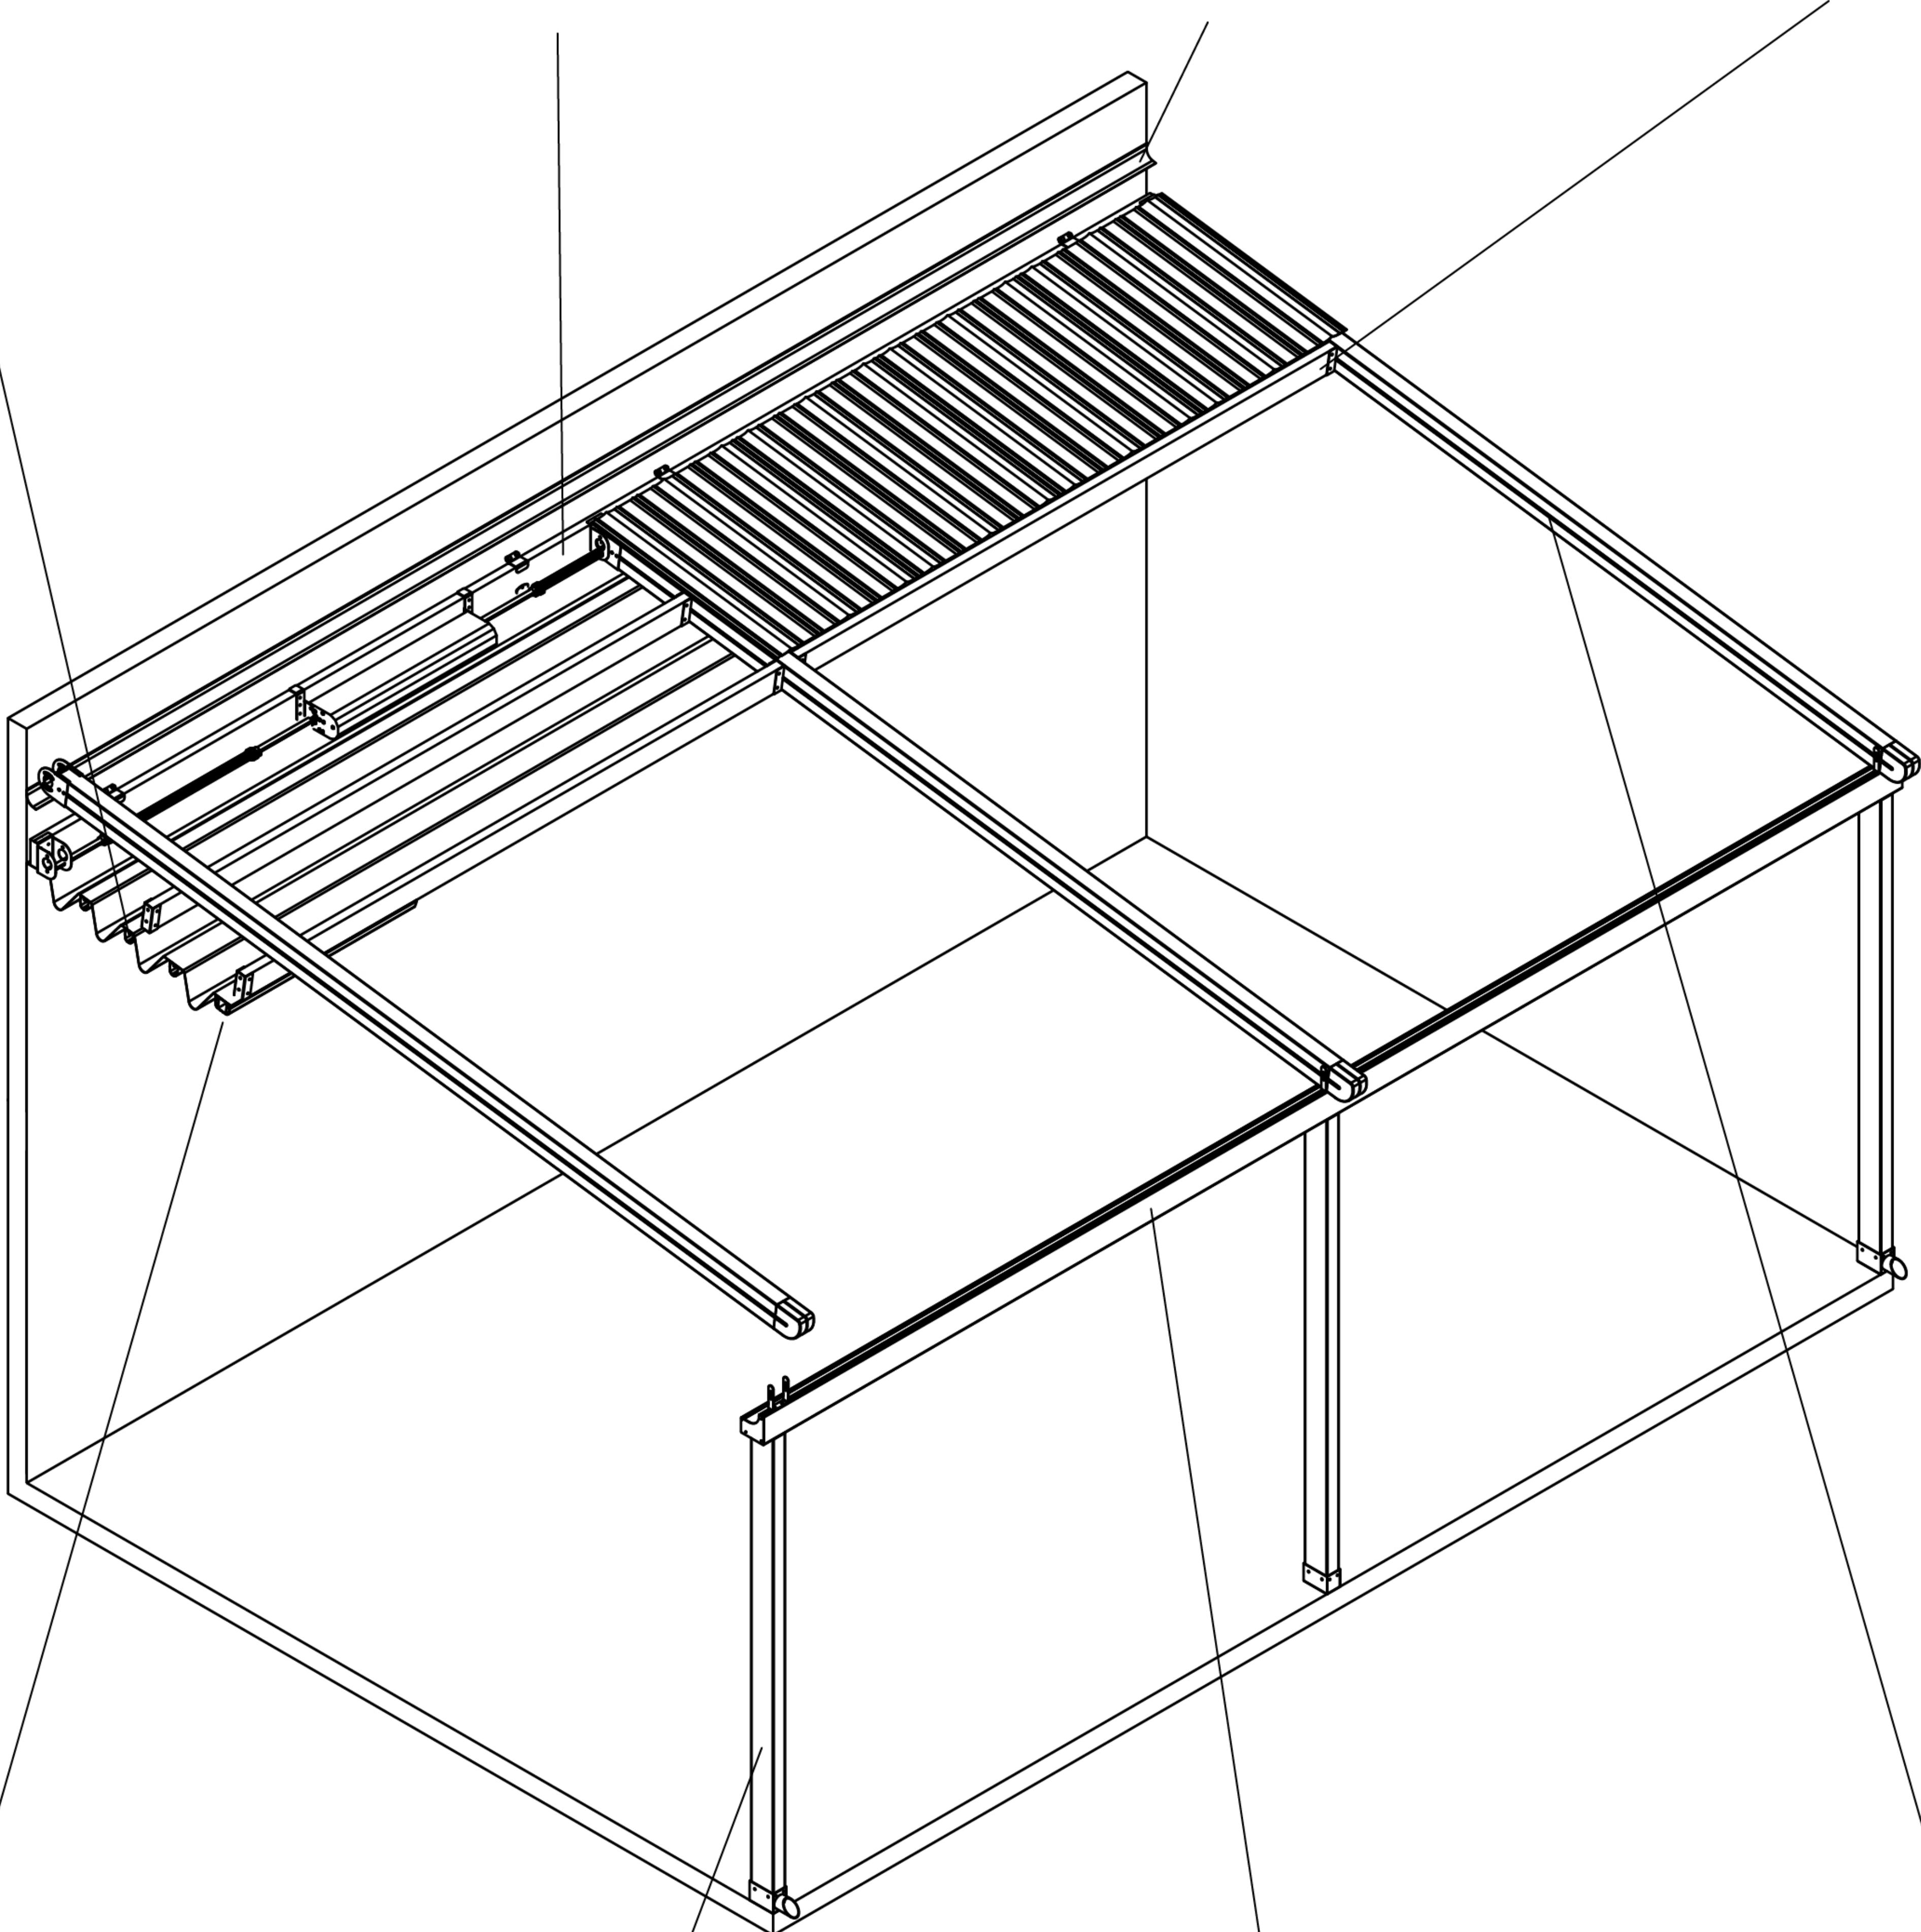


Fabric Support Profile
(Double)

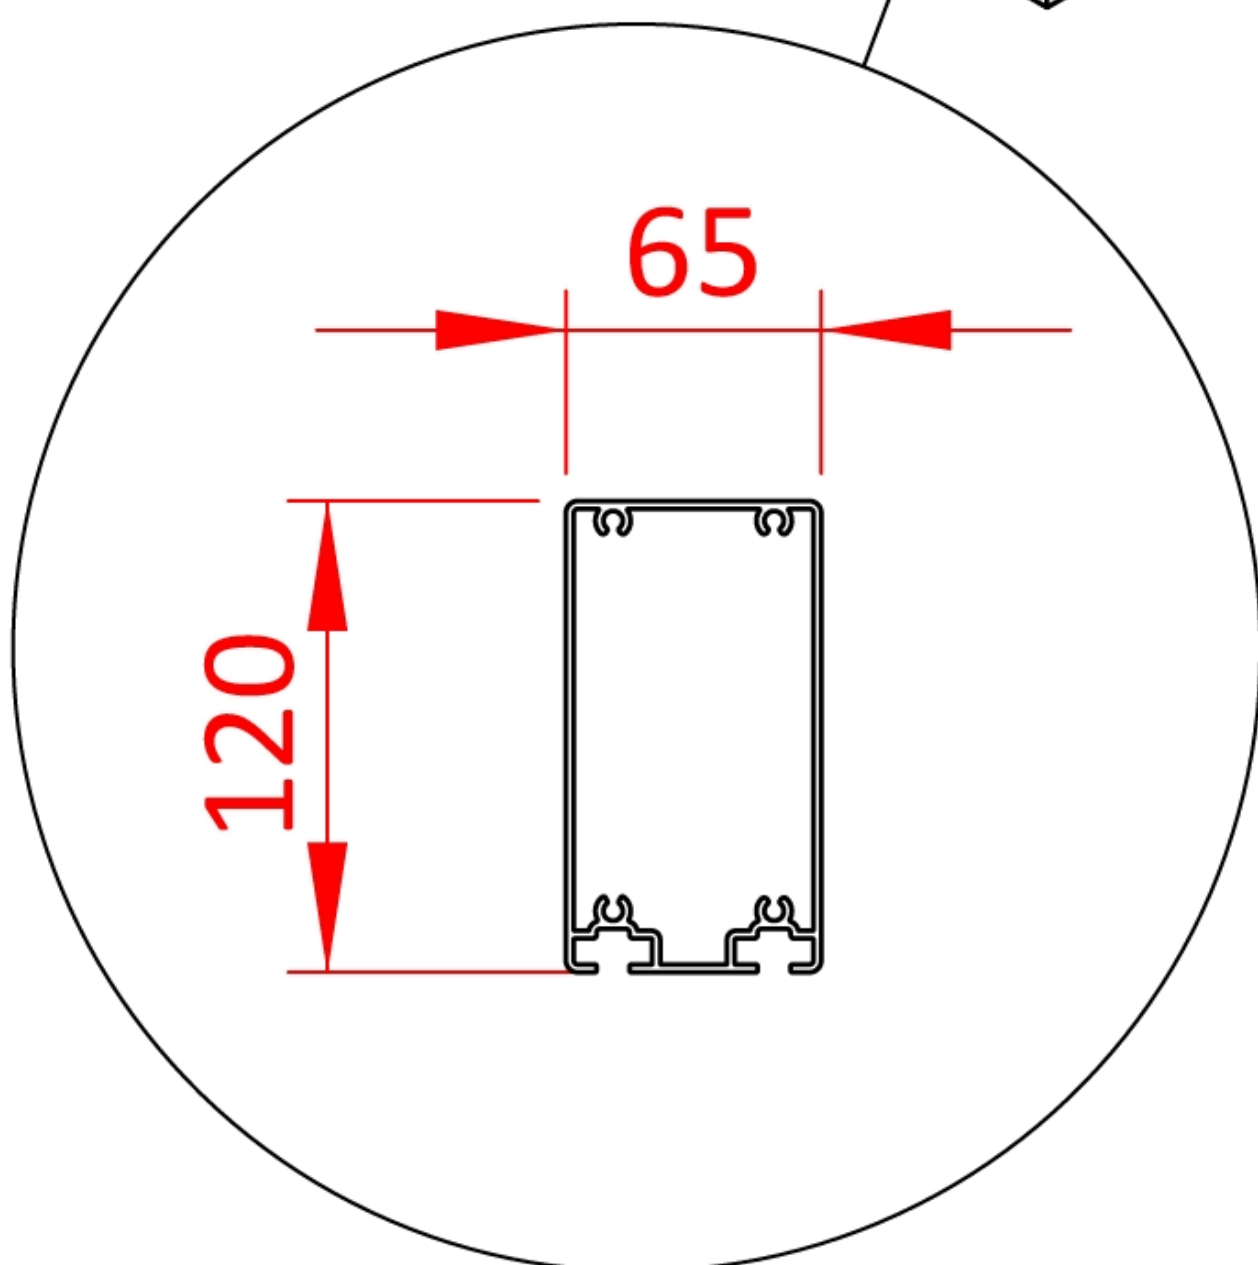

Front Pillar

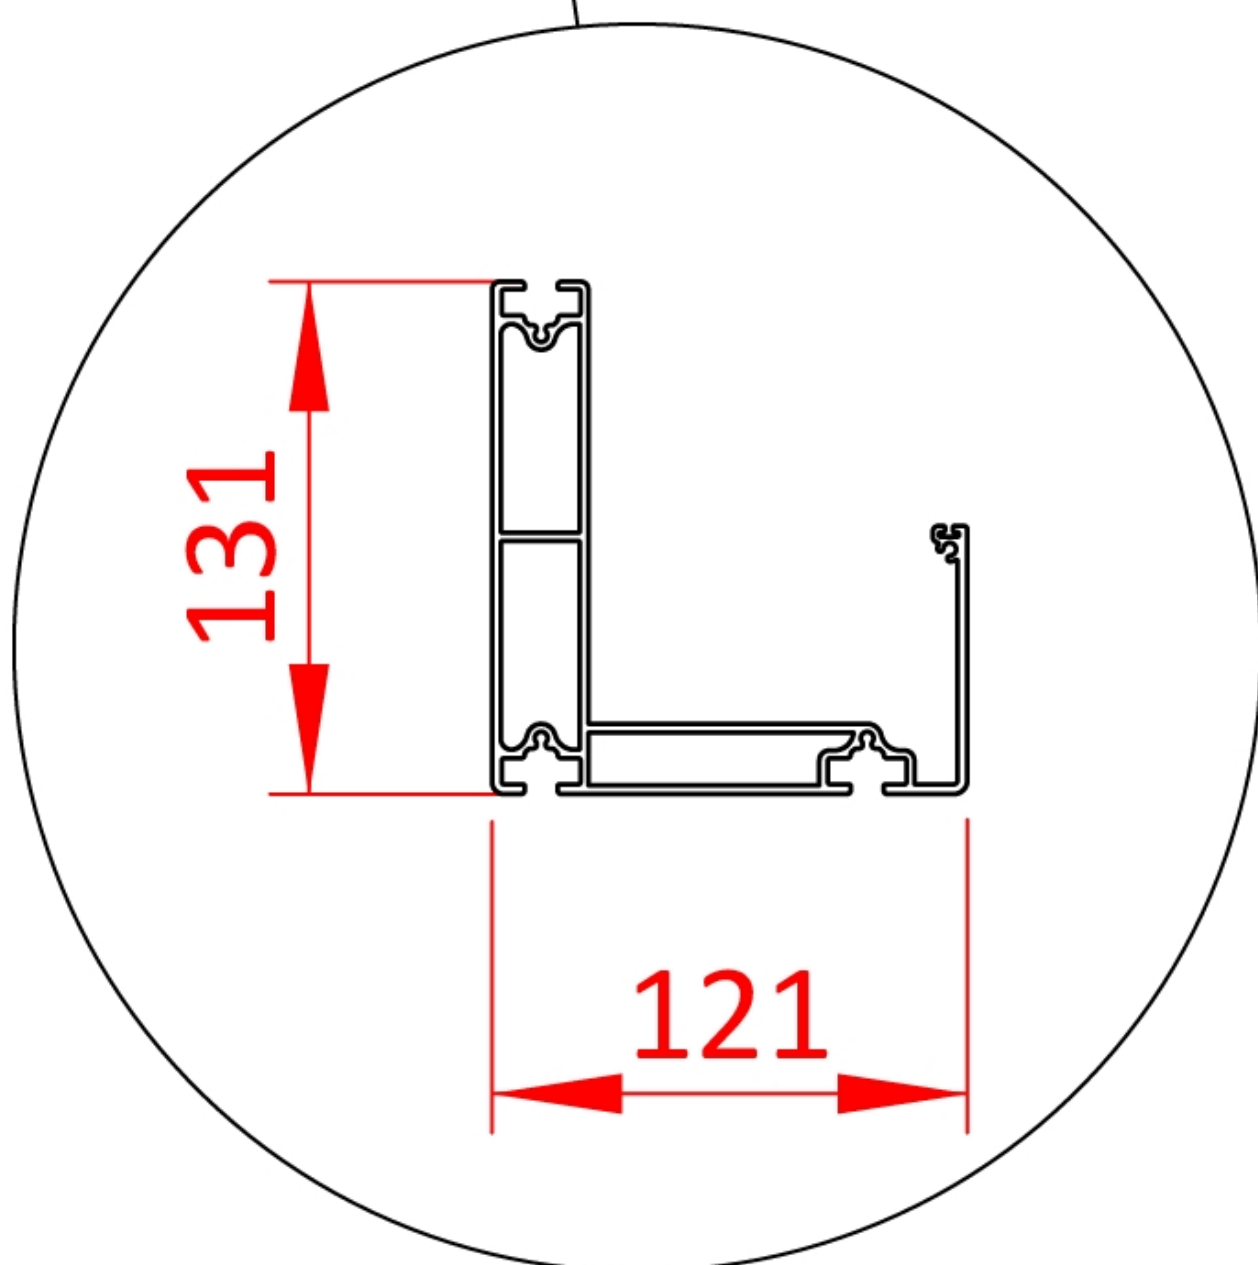

Gutter Profile

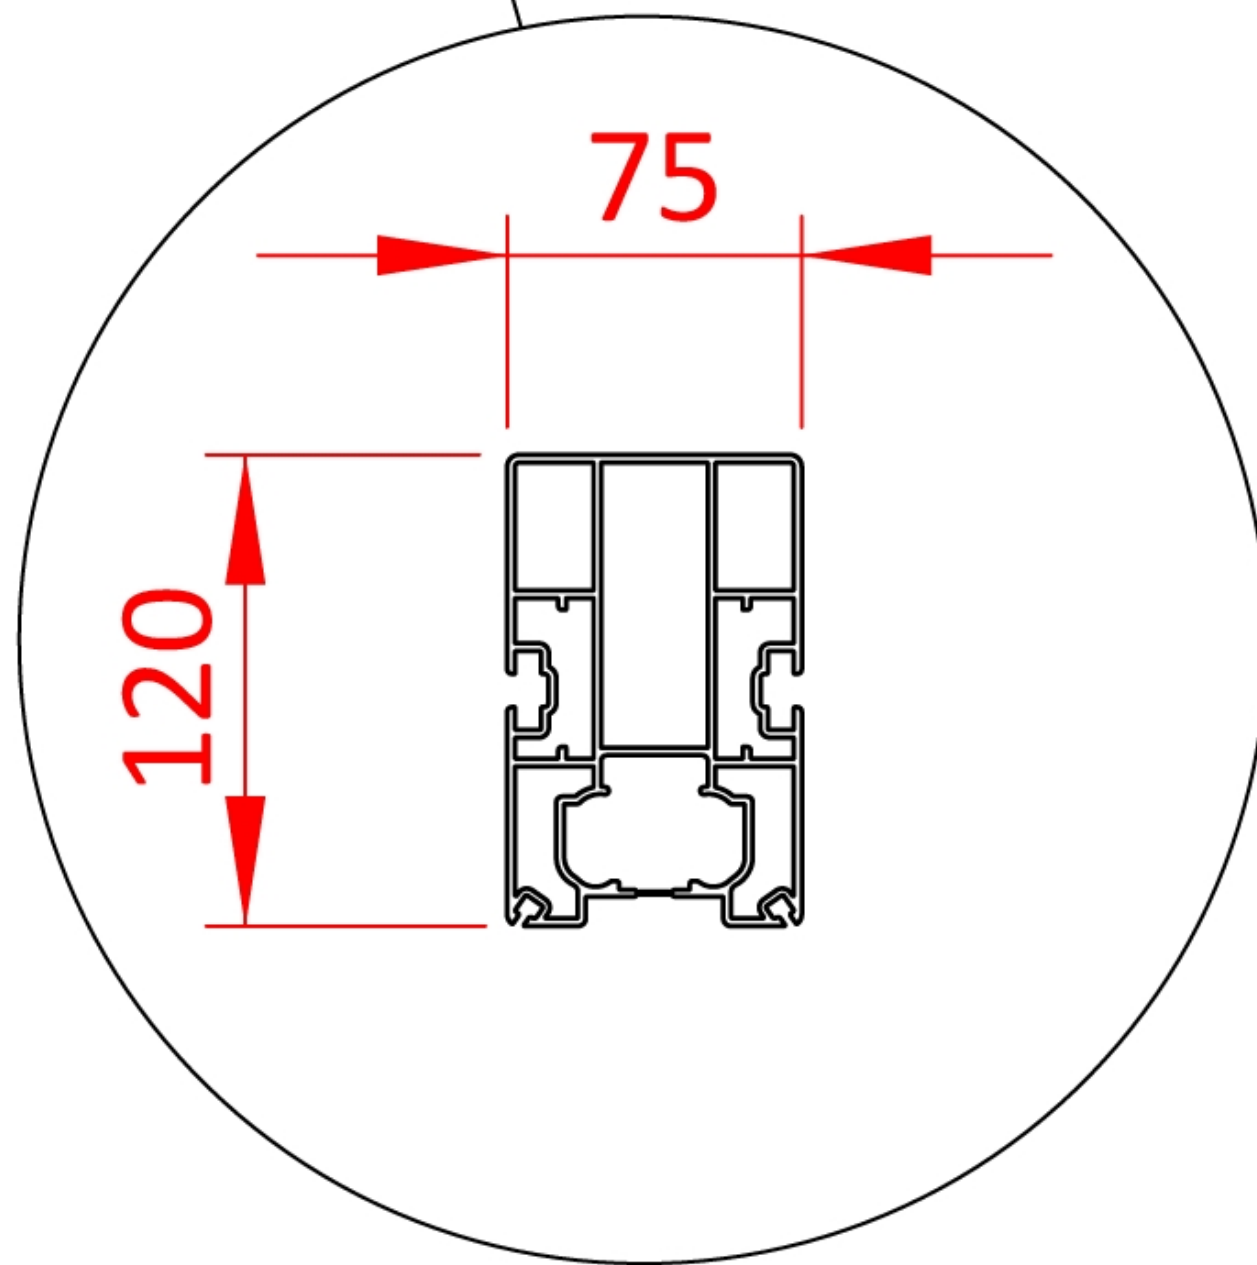

Rail Profile